



Health Sciences Academic Building

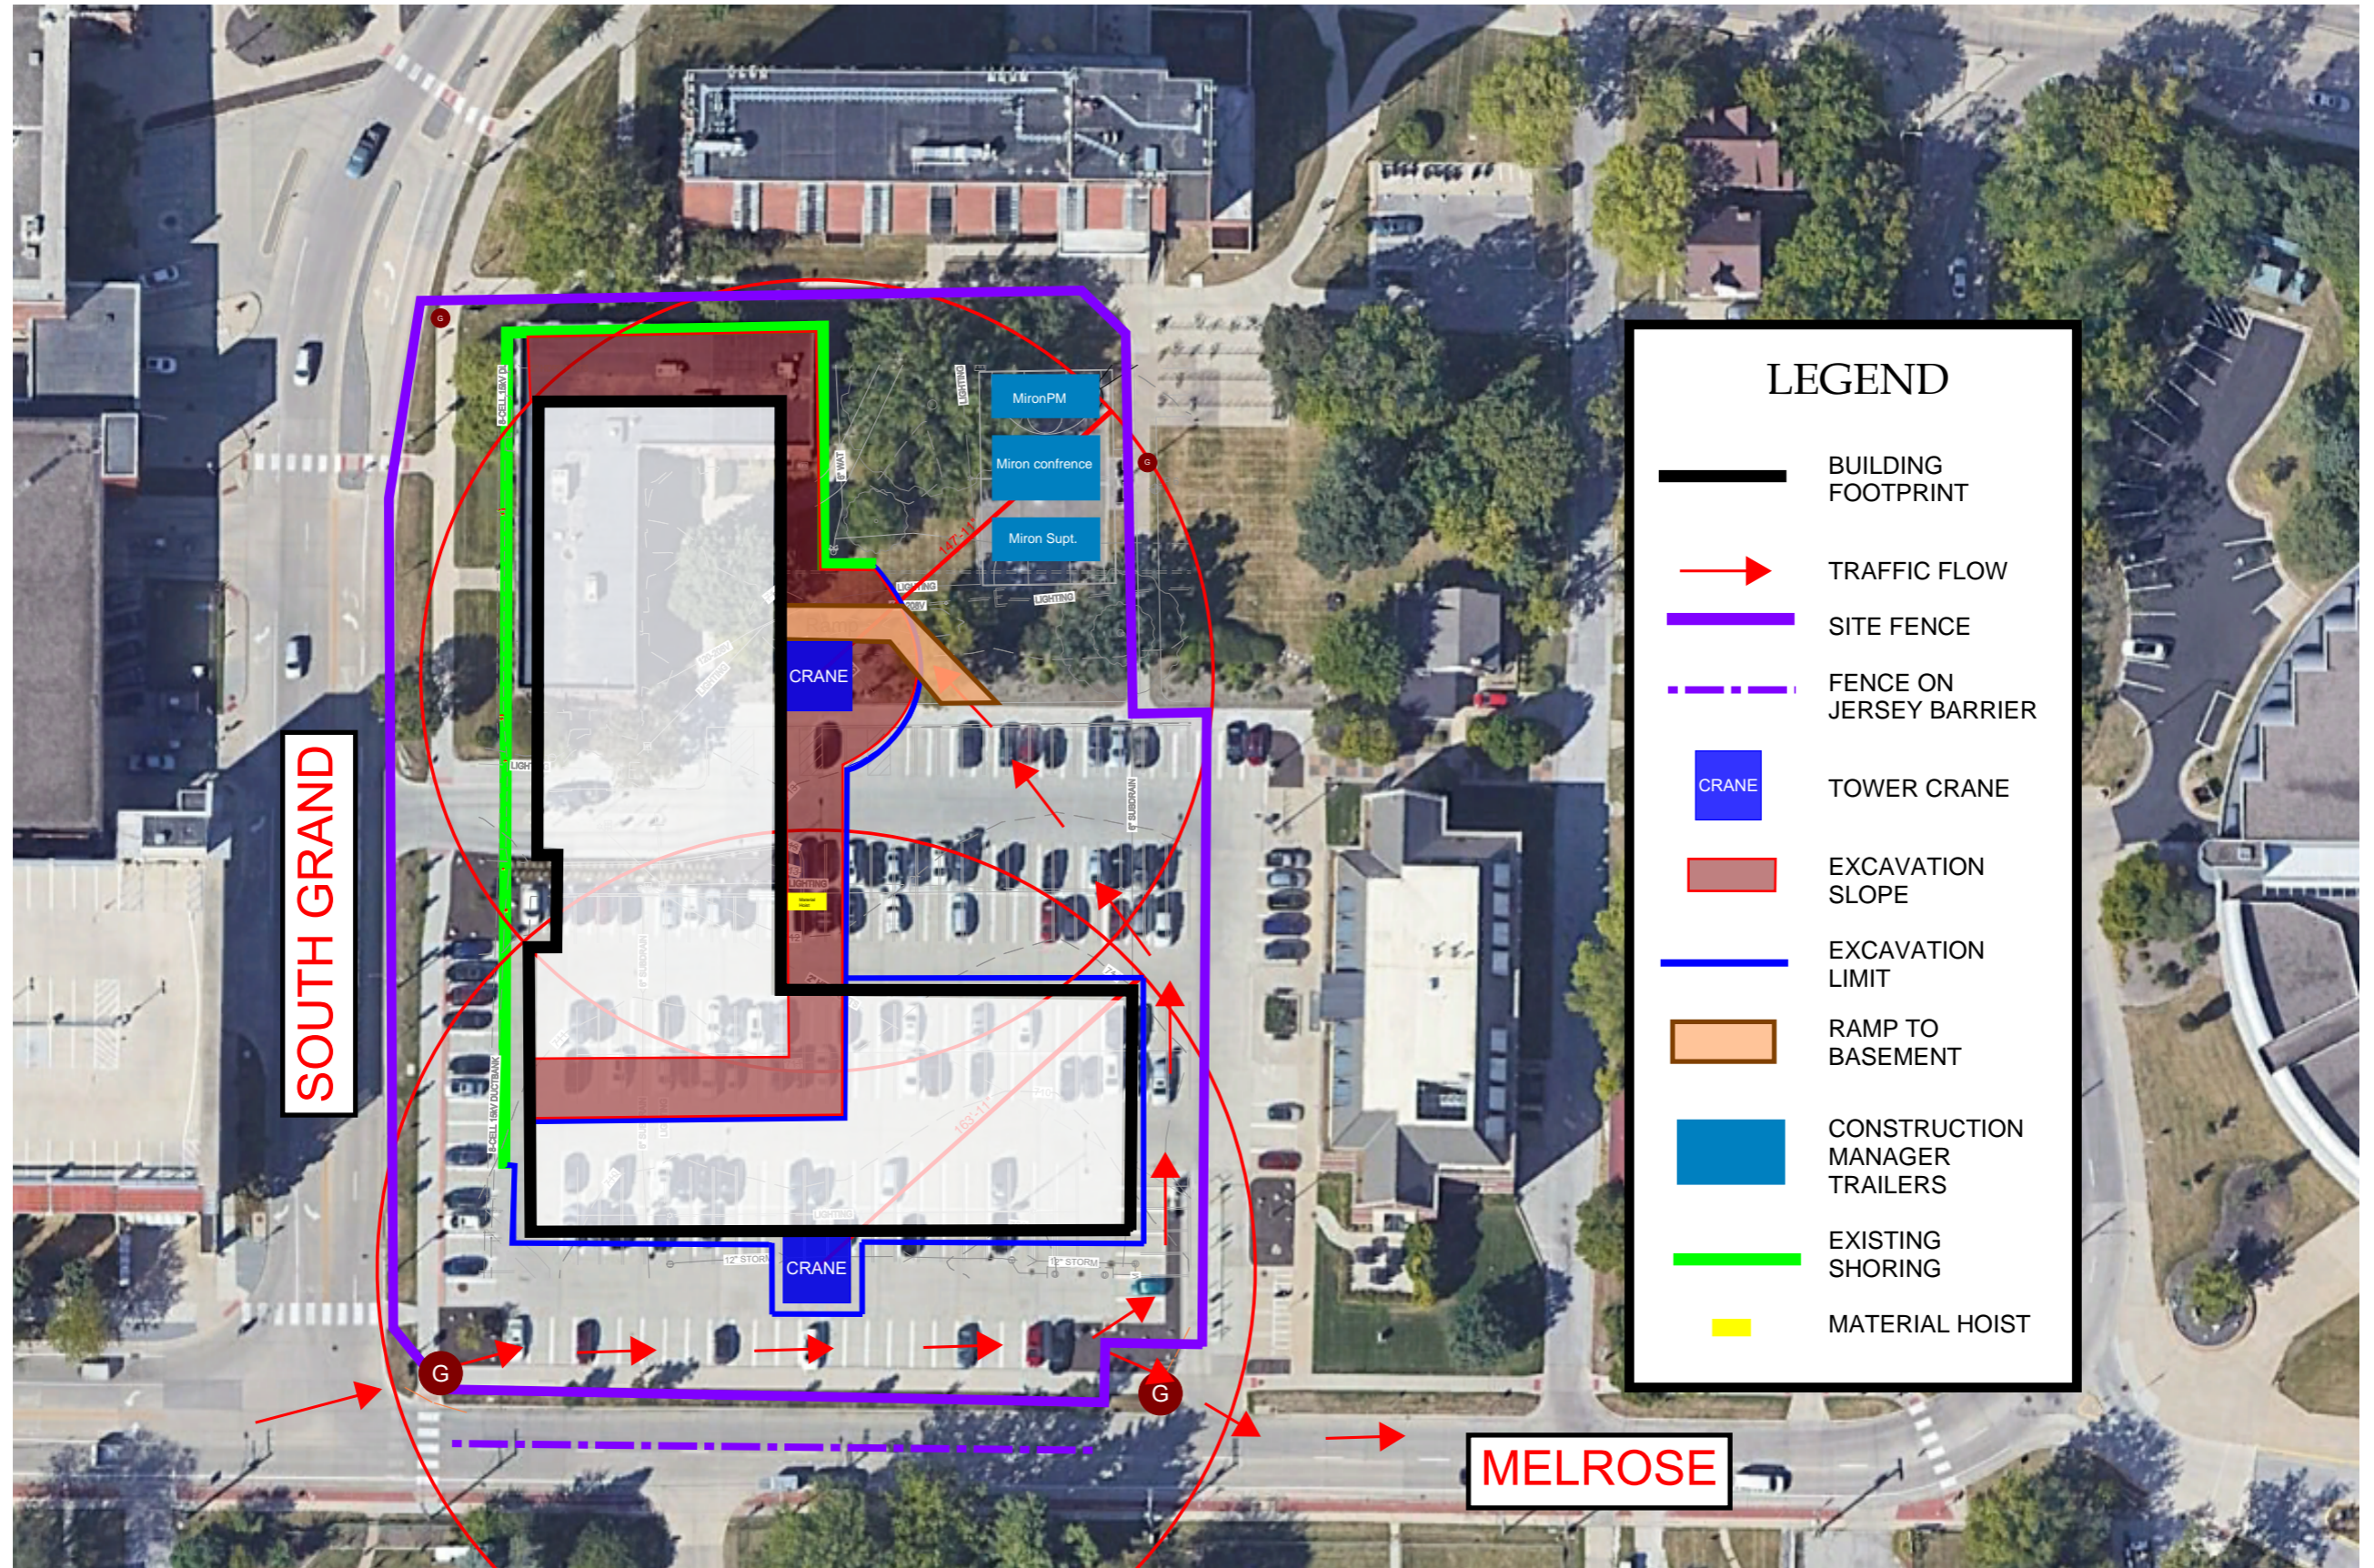

LEGEND	
	BUILDING FOOTPRINT
	TRAFFIC FLOW
	SITE FENCE
	FENCE ON JERSEY BARRIER
	TOWER CRANE
	EXCAVATION SLOPE
	EXCAVATION LIMIT
	RAMP TO BASEMENT
	CONSTRUCTION MANAGER TRAILERS
	EXISTING SHORING
	MATERIAL HOIST

Health Sciences Academic Building

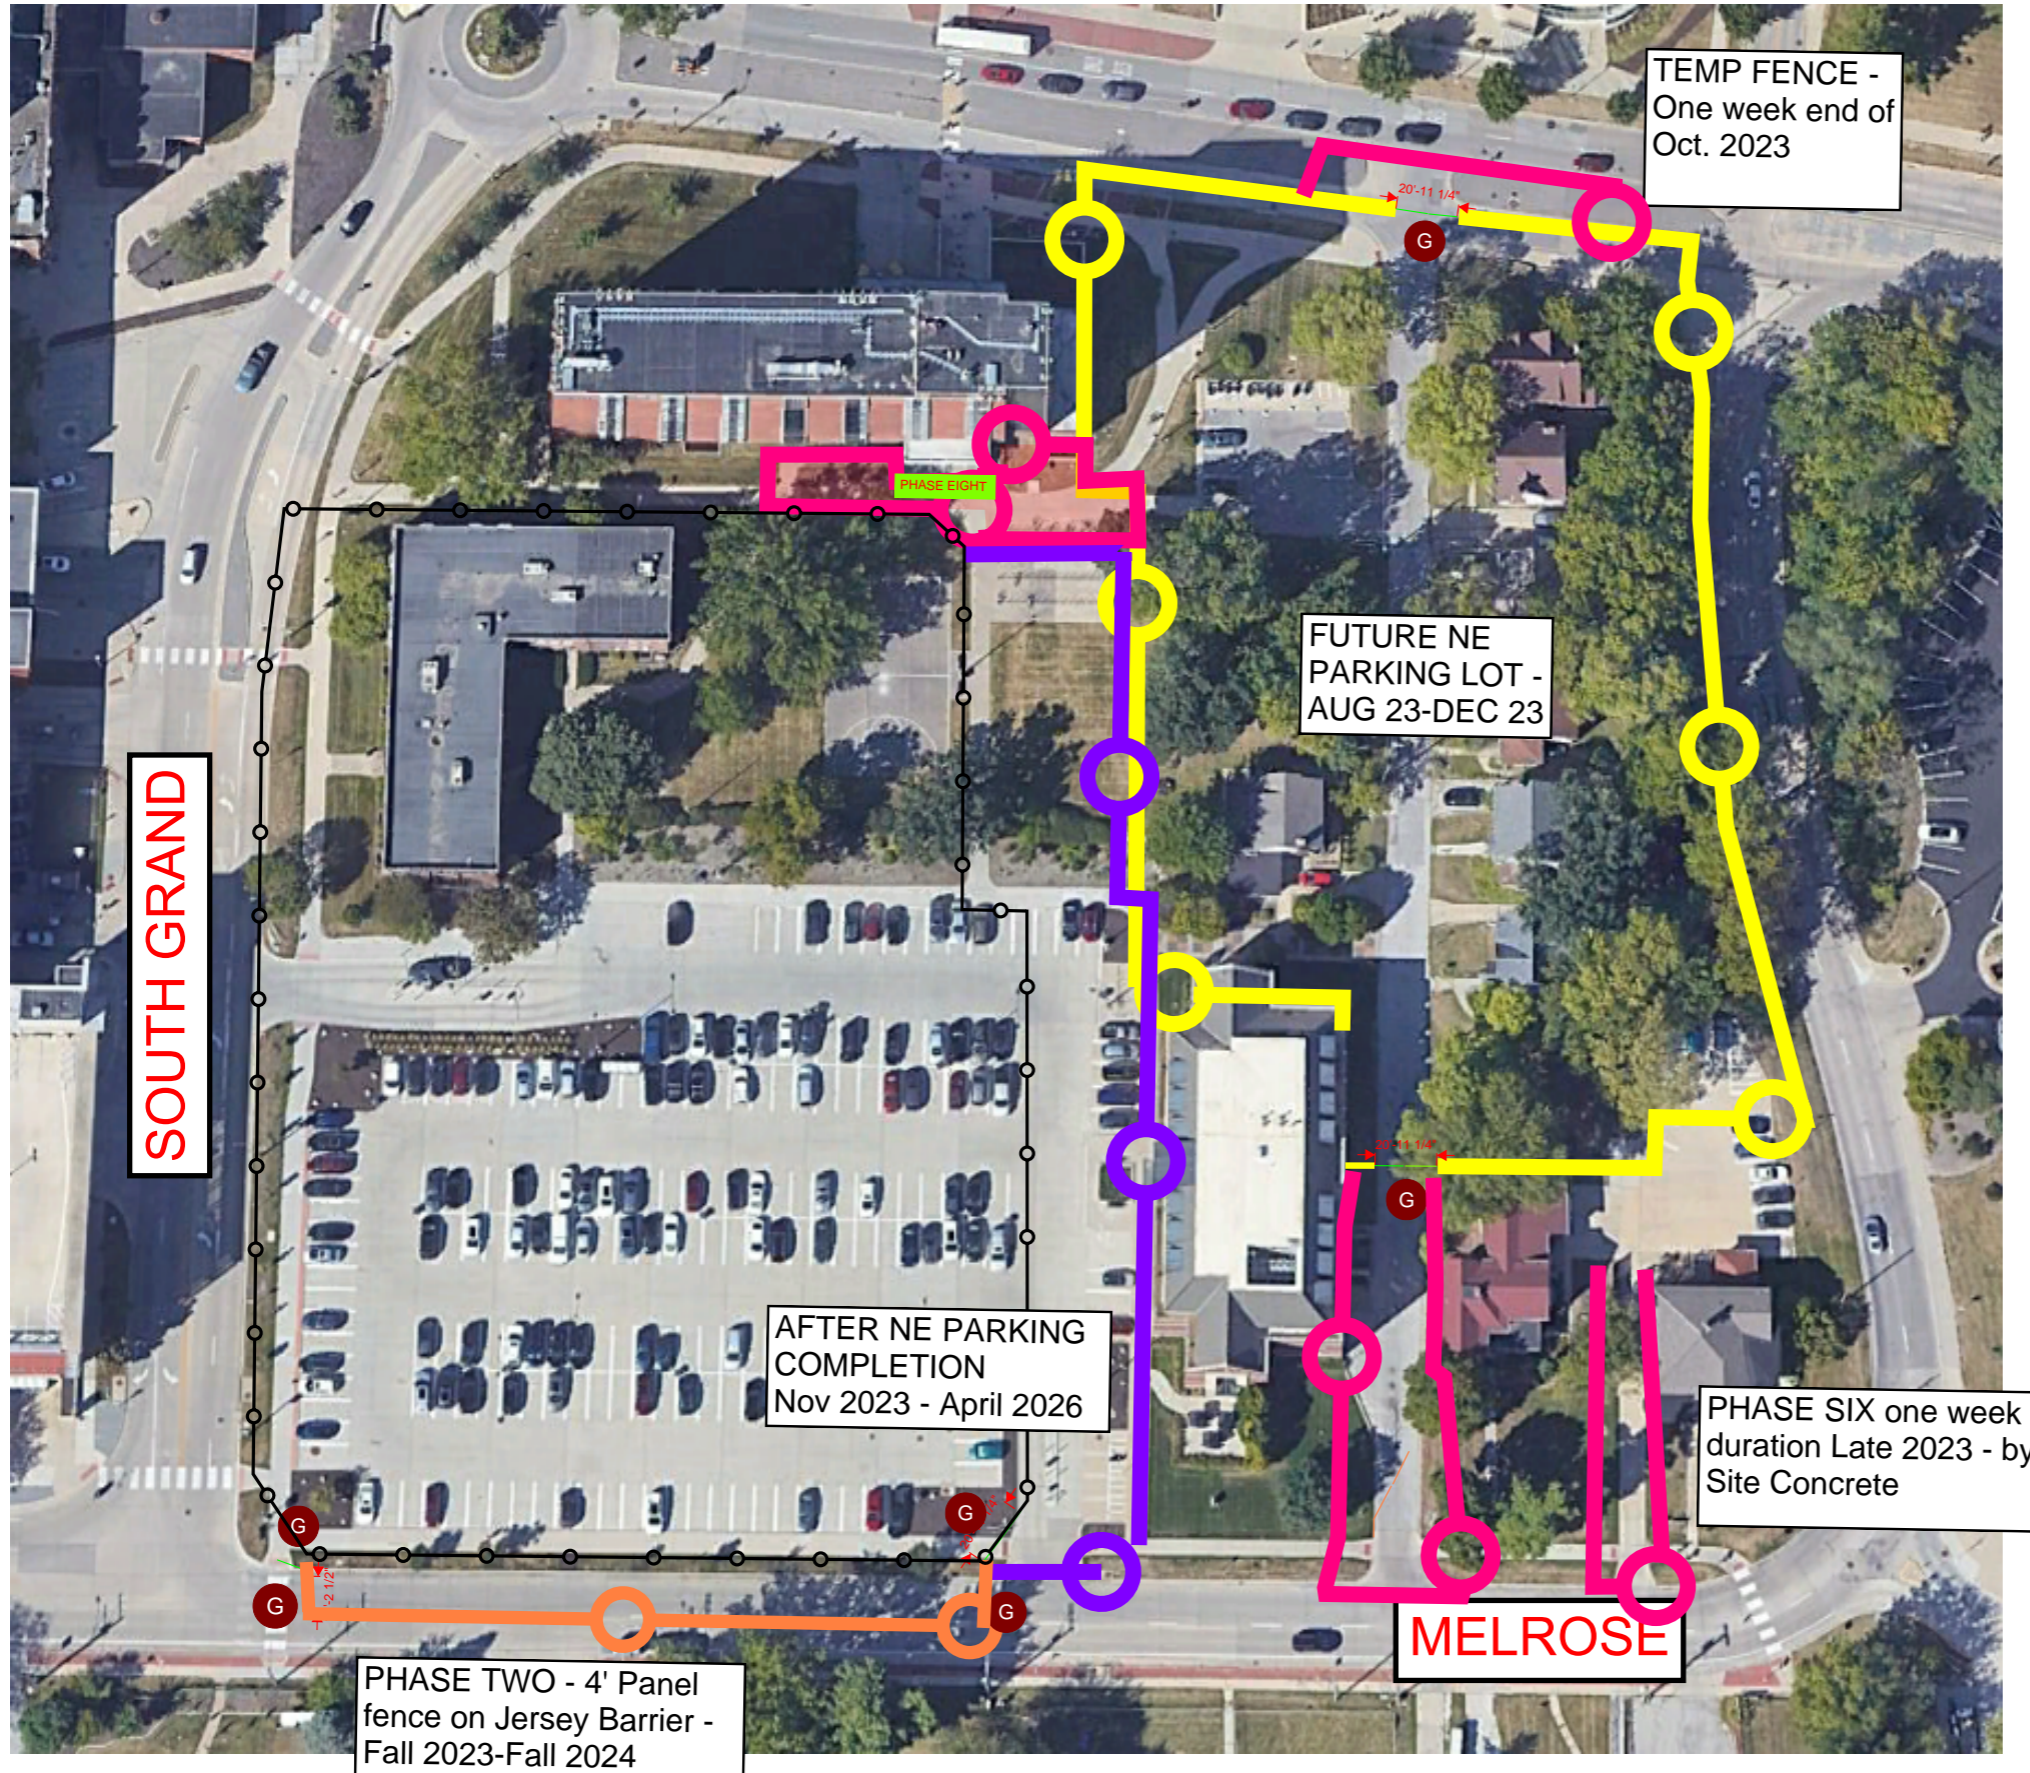

LEGEND	
	EXISTING FENCING
	TEMP FENCING FOR PARKING LOT WORK
	NEW TEMP FENCING TO BE INSTALLED AFTER NE PARKING LOT TURNOVER
	TEMP FENCING BY CONCRETE CONTRACTOR
	FENCING ON TOP OF JERSEY BARRIERS
	CONSTRUCTION GATES