


SUB U

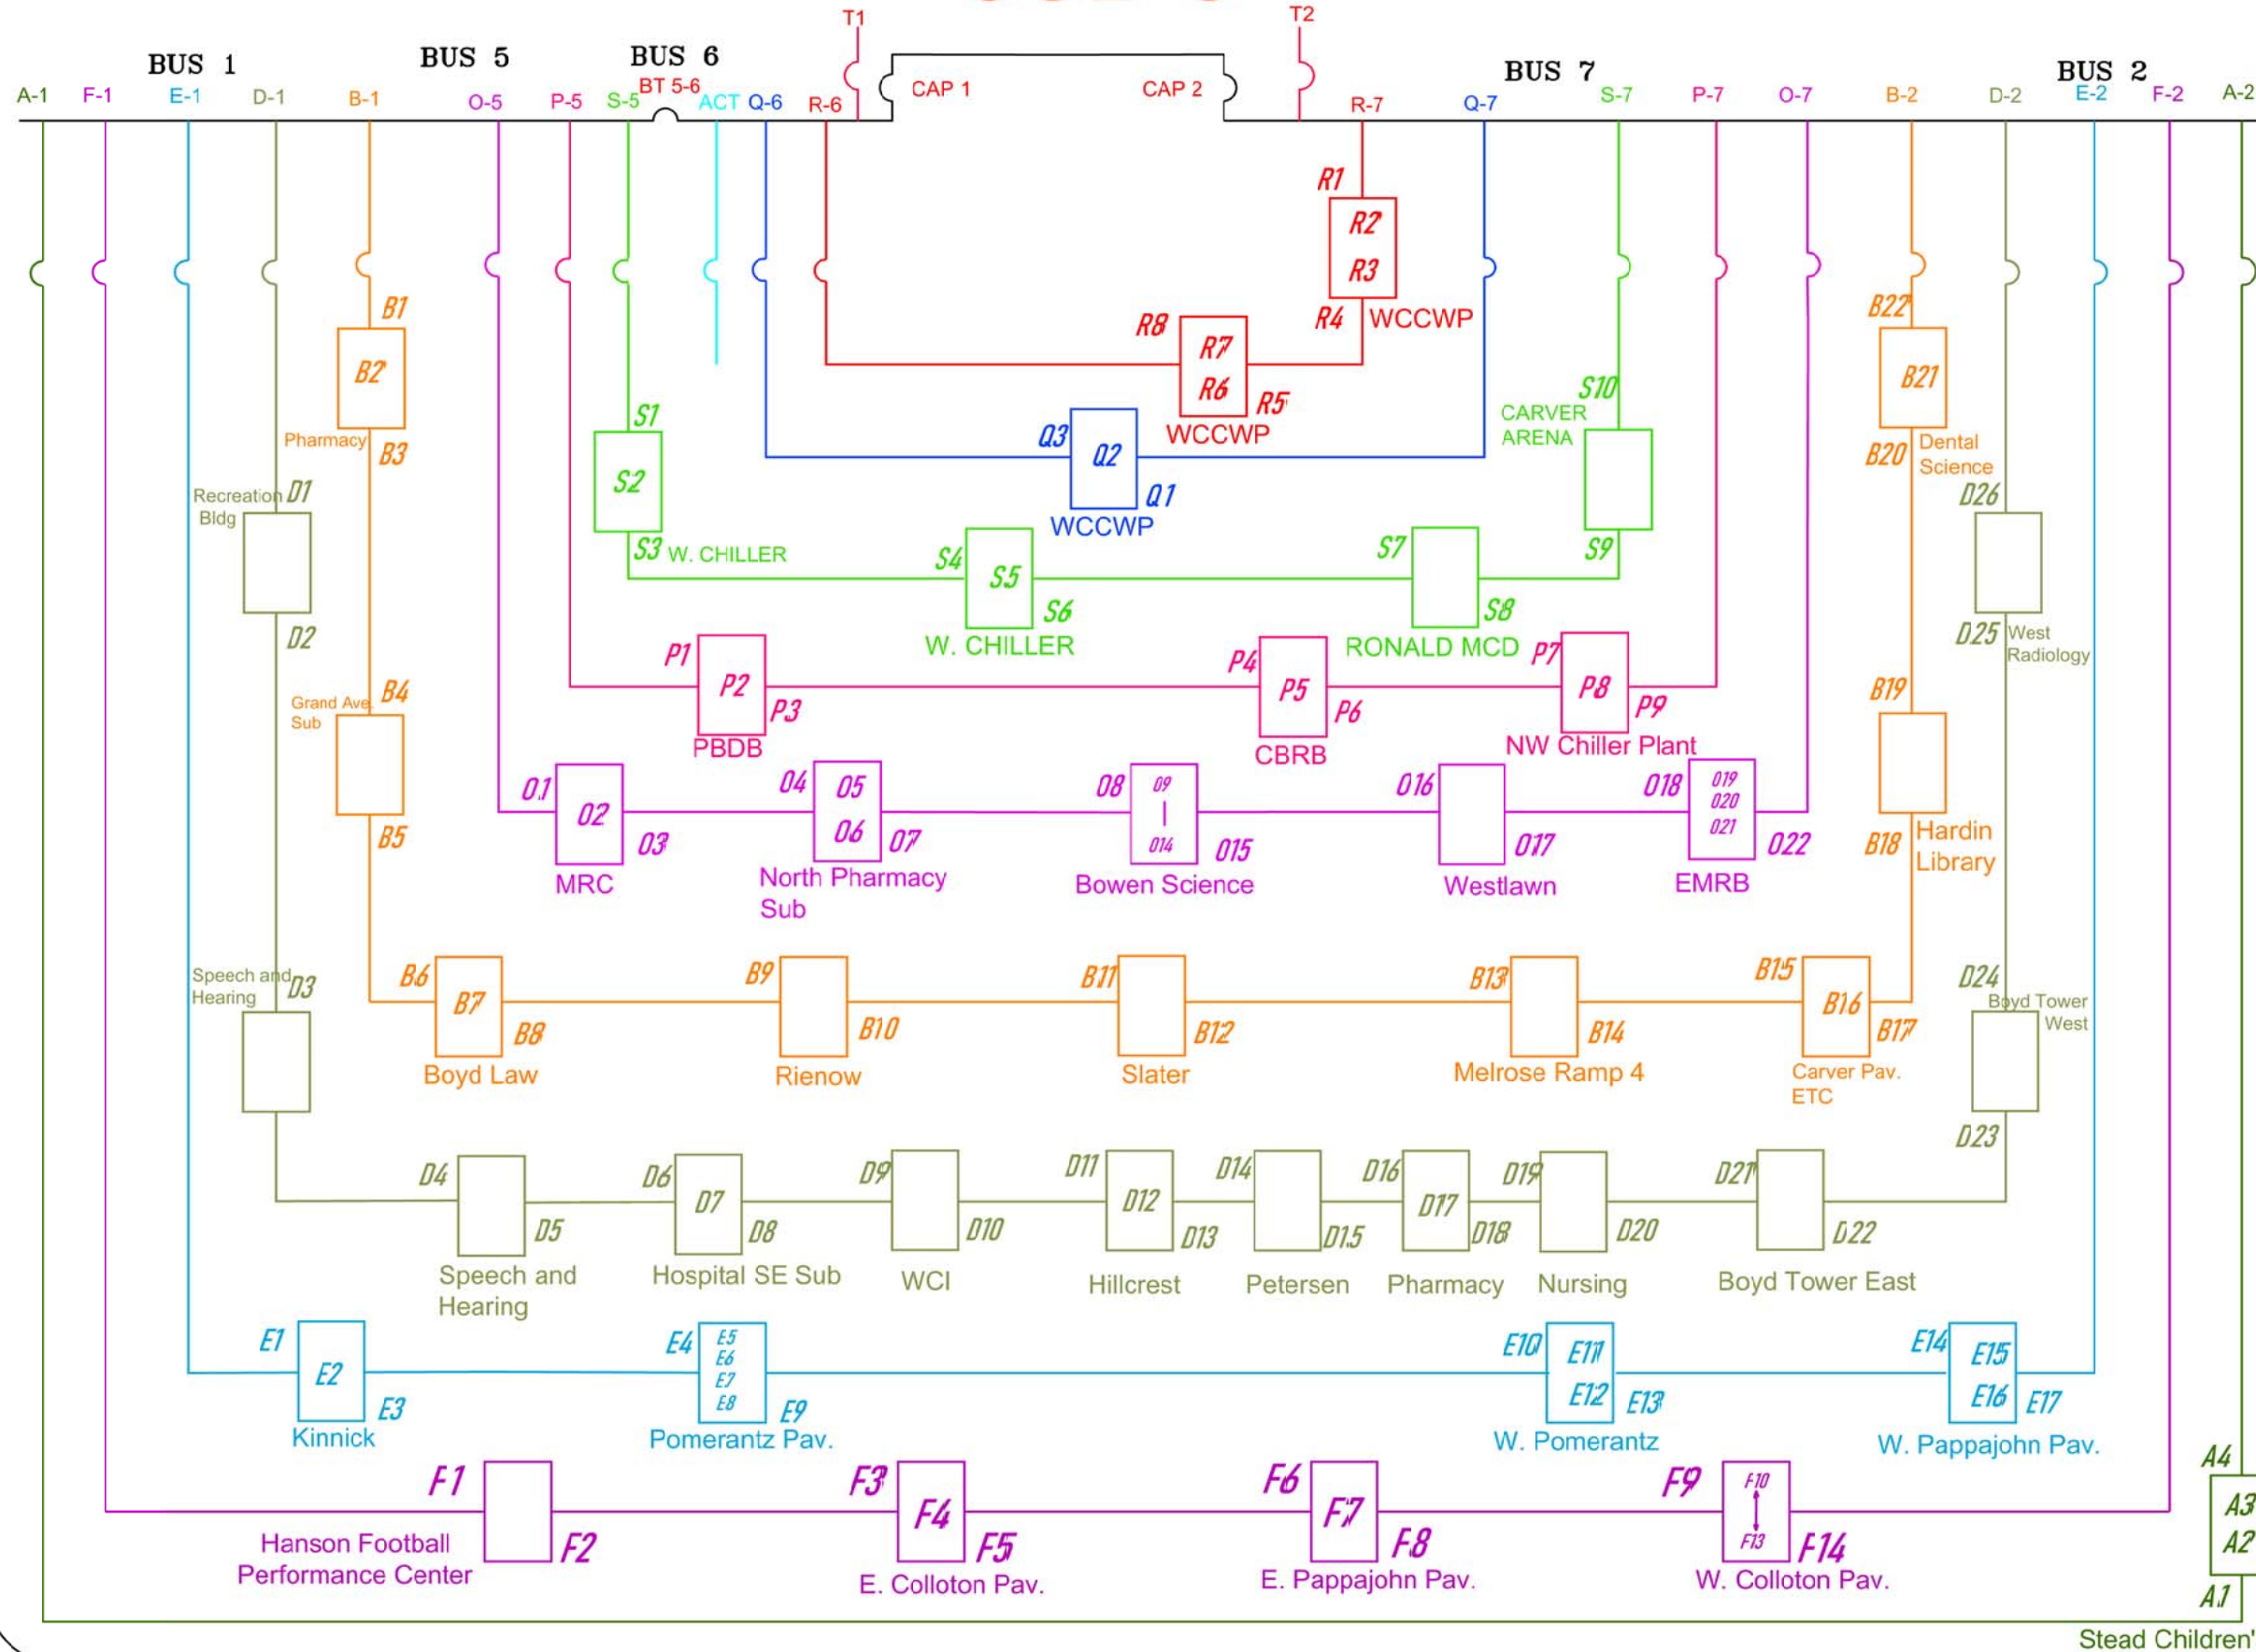

General Notes

Drawn By: Matt Wieland
 Revised By: W. Doug Moore

No.	Revision/Issue	Date
	WDM(per SK com)	9/19

Firm Name and Address
THE UNIVERSITY OF IOWA
 Facilities Management
 200 University Services Building
 Iowa City, Iowa 52242-1502
 (319) 335-1290 fax (319) 335-0722

Project Name and Address
 Iowa City, IA 52242

Project	Sheet
Date 3/13/19	
Scale As Noted	

Stead Children's Hosp.