


1075601 - Arena Ramp | Construction Alert 1-22-26 thru 1-24-26



Westbound lane reduced to one lane on Jan 22 only. See traffic control plan on page 2

Traffic Impact, Westbound Lane Reduction - January 22, 2026 6:00am to 6:00p
Sidewalk Impact, Hawkins Road north walk, Elliott Drive to Dental Lot Entrance - January 22, 2026, 6:00 am to January 24, 2026, 6:00pm.

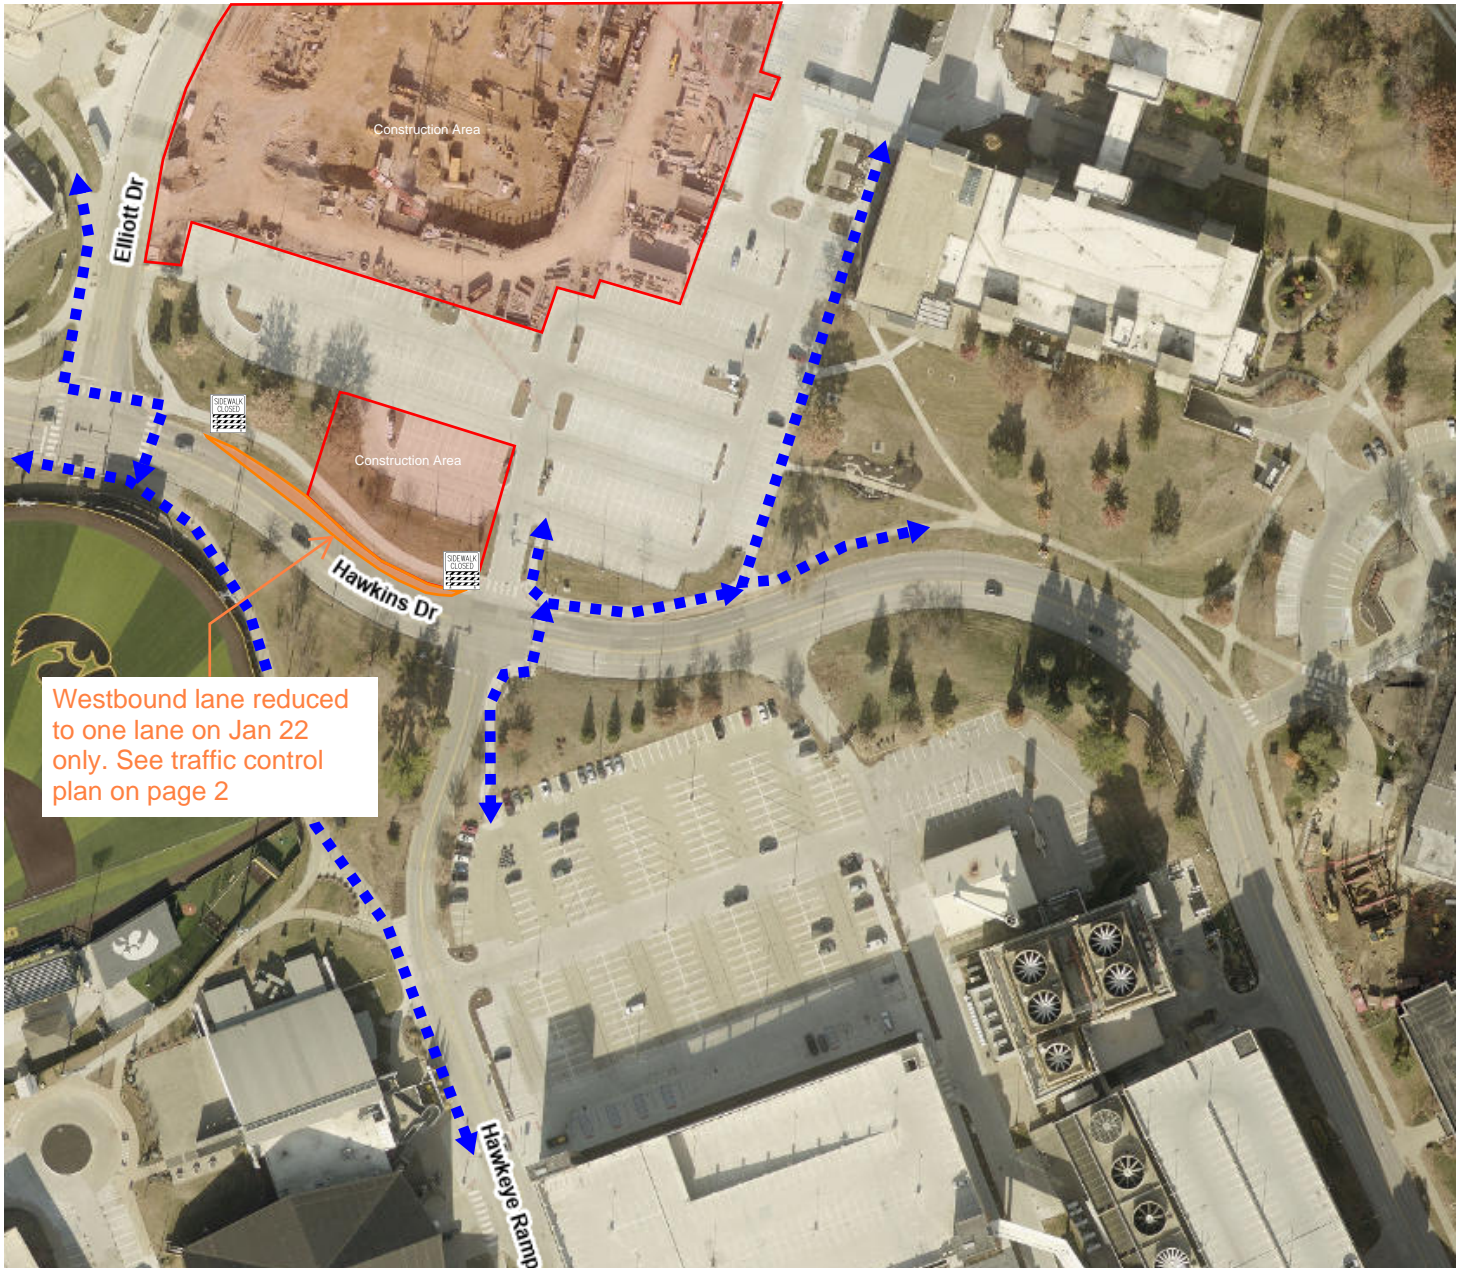

Plan #: A.1	Location: Hawkins Dr	Title: MidAmerican- MX#5166120
-----------------------	--------------------------------	--

<div><div>Notes:</div><div>This traffic control plan is for MidAmerican Energy to perform work along Hawkins Dr using at TC-419 and a sidewalk closure....<div>All signs and traffic control devices shall comply with the current edition of both the "Manual on Uniform Traffic Control Devices" (MUTCD) and the Iowa DOT traffic control standards. * * * * * THIS TRAFFIC CONTROL PLAN IS FOR REFERENCE ONLY, WE ARE NOT LICENSED ENGINEERS,* * * * *</div></div></div>				<div><div>On-Site Contact:</div><div><div>Site Induction:</div><div>Date Drawn:<div>2026-01-14T00:00:00</div></div></div><div><div>License #:</div><div>Drawn By:<div>Sam Watts</div></div></div></div>		<div><div><div><div></div><div></div><div></div><div></div><div></div></div><div>050100150200ft</div><div>Scale 1:1750</div></div><div><div><div><div>I</div><div>P</div><div>S</div><div>I</div></div><div>IOWA PLAINS SIGNING, INC.</div></div></div></div>			
<div><div>Posted Speed:</div><div></div></div>		<div><div>Reduced Speed:</div><div></div></div>		<div><div>Revision:</div><div></div></div>		<div><div>Signature:</div><div></div></div>		<div><div>Date and Time of Project:</div><div></div></div>	