


1075601 - Arena Ramp | Construction Alert 2-6-26

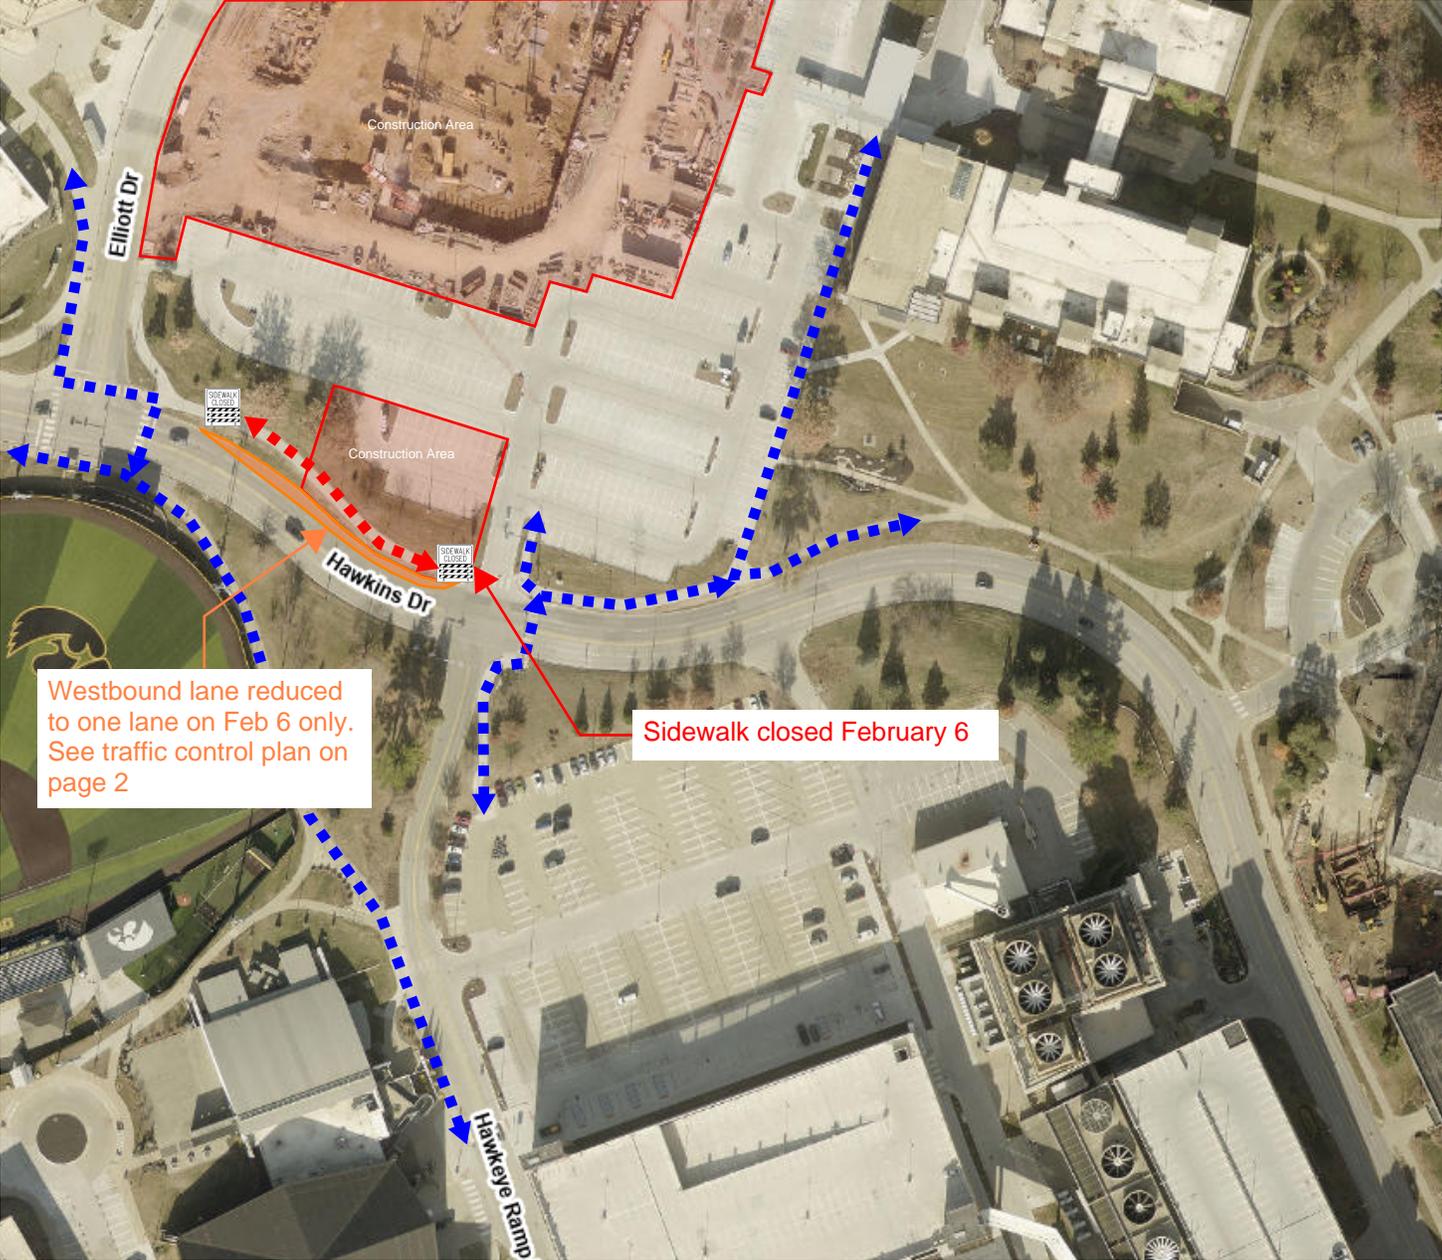

Traffic Impact, Westbound Lane Reduction - February 6, 2026 6:00am to 6:00pm
Sidewalk Impact, Hawkins Road north walk, Elliott Drive to Dental Parking Lot Entrance - February 6, 2026, 6:00 am to 6:00pm.



www.roadmanager.com

Plan #: A.1	Location: Hawkins Dr	Title: MidAmerican- MX#5166120
-----------------------	--------------------------------	--

Notes:
 This traffic control plan is for MidAmerican Energy to perform work along Hawkins Dr using at TC-419 and a sidewalk closure....
 All signs and traffic control devices shall comply with the current edition of both the "Manual on Uniform Traffic Control Devices" (MUTCD) and the Iowa DOT traffic control standards. * * * * * THIS TRAFFIC CONTROL PLAN IS FOR REFERENCE ONLY, WE ARE NOT LICENSED ENGINEERS. * * * * *

On-Site Contact:	
Site Induction:	Date Drawn: 2026-01-14T00:00:00
License #:	Drawn By: Sam Watts

0 50 100 150 200ft
Scale 1:1750

Posted Speed:	Reduced Speed:	Revision:	Signature:
----------------------	-----------------------	------------------	-------------------

Date and Time of Project:
