

# EAST CAMPUS 15 K. V. ONE LINE



FILE NAME: Campus Electrical Distribution -line EAST 2022

Updated: May 9, 2022

Plotted: May 25, 2022

Secondary Service Protector

\* = NOTE CAN'T TIE TWO PRIMARY SOURCES

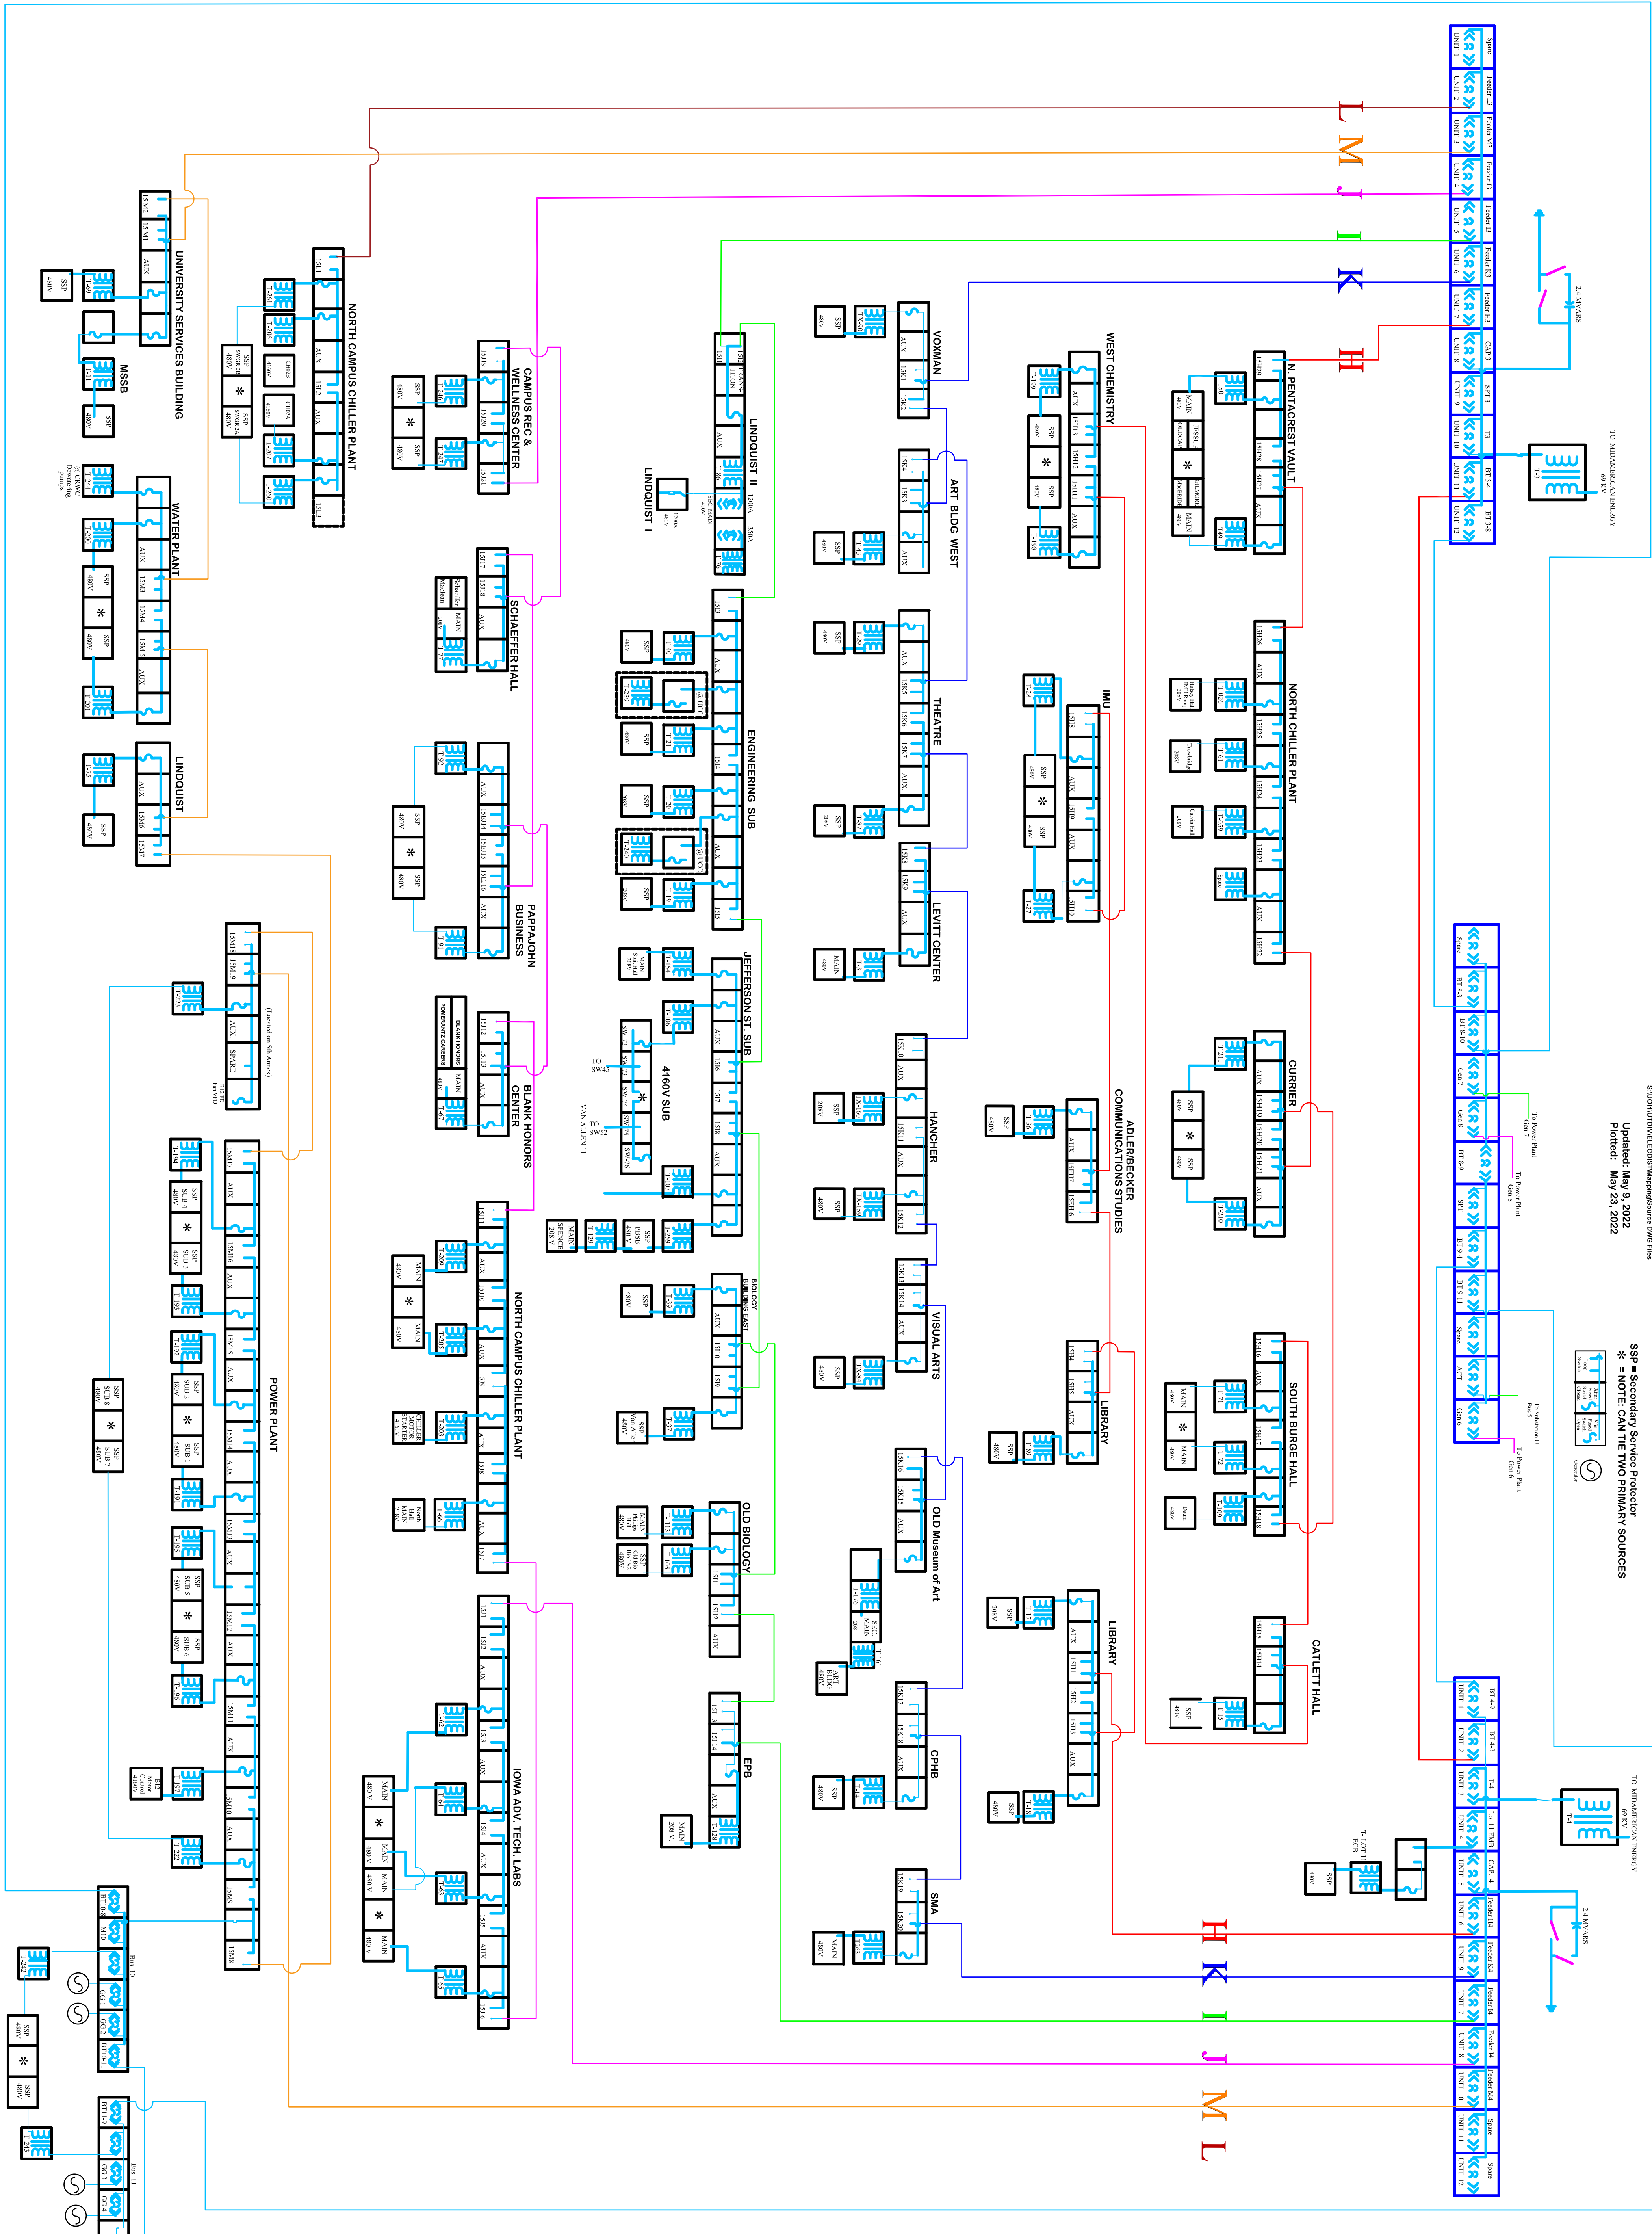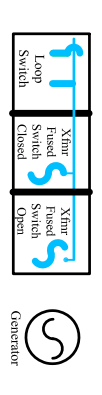

POWER PLANT ANNEX