



SITE PHASING PLAN - PHASE 1

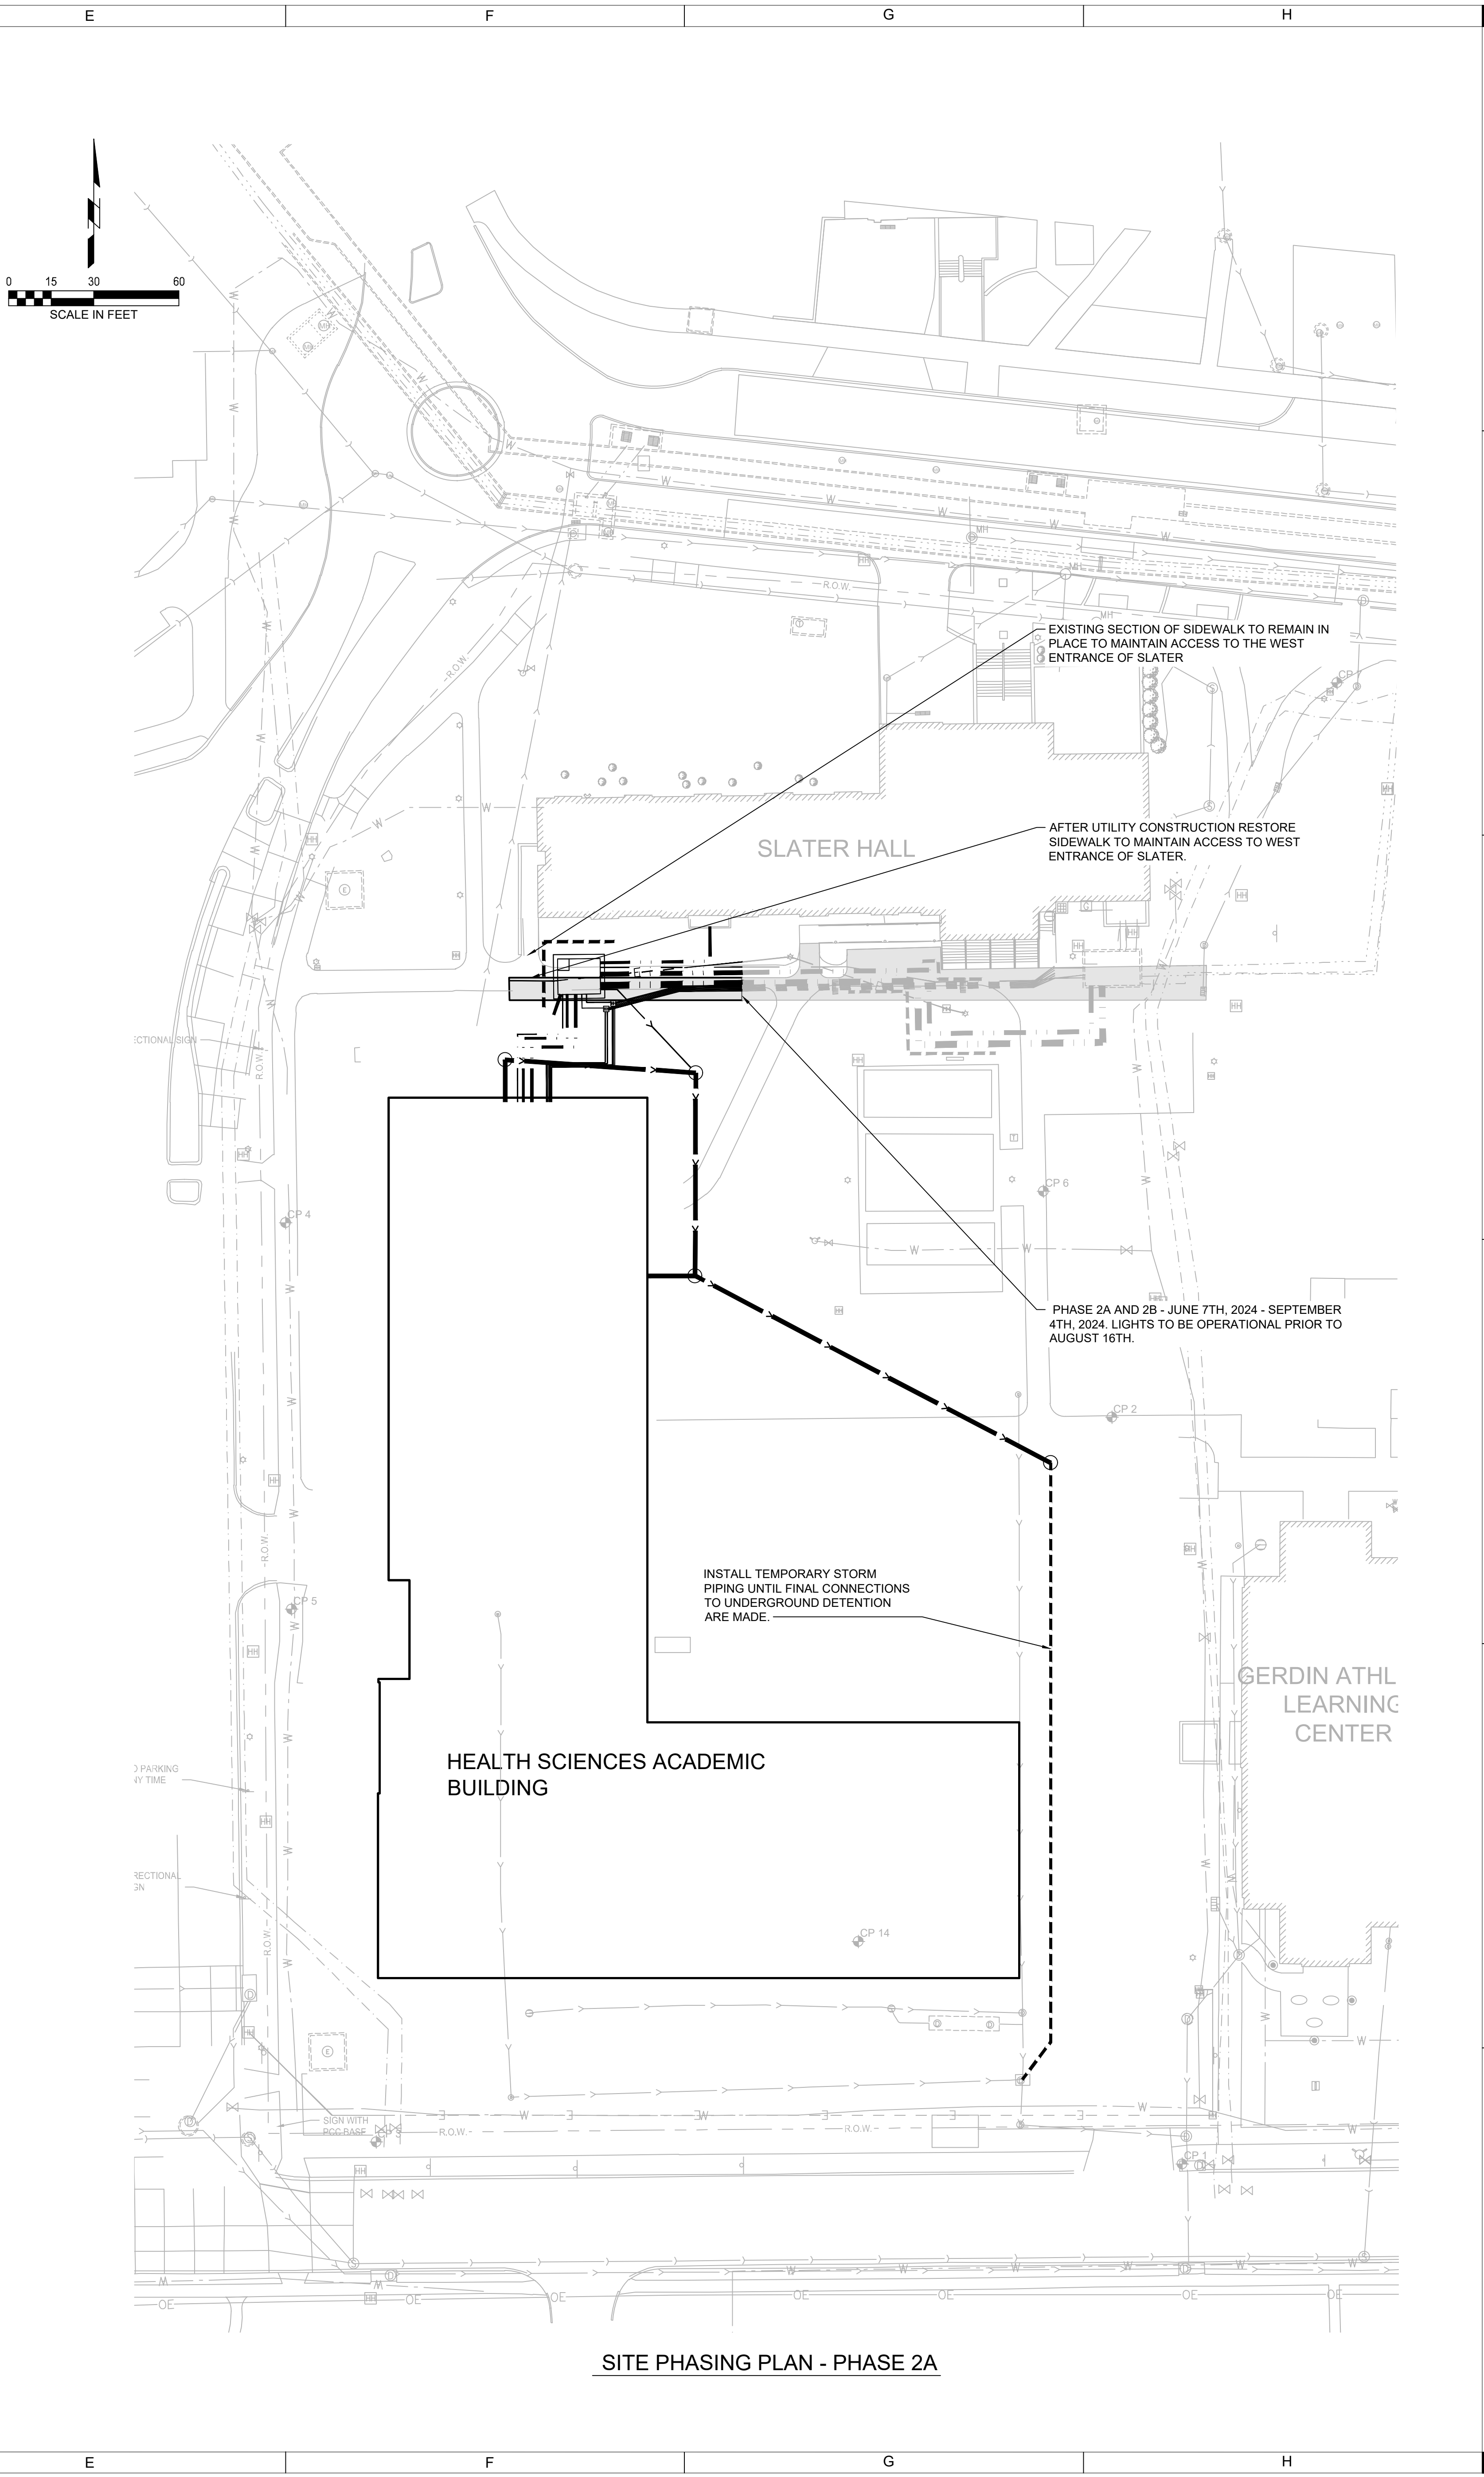

SITE PHASING PLAN - PHASE 2A

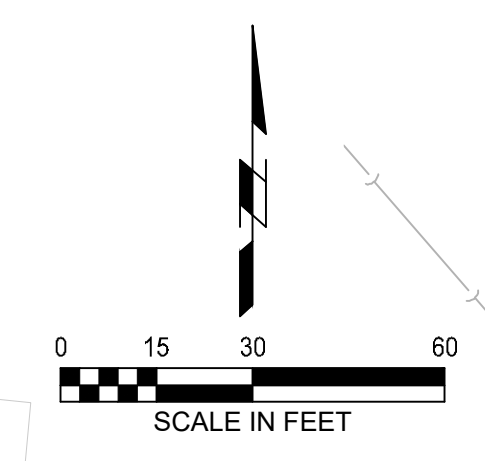

**SHIVE-HATTERY**  
ARCHITECTURE + ENGINEERING  
2839 Northgate Drive | Iowa City, Iowa 52245  
319.354.3040 | www.shive-hattery.com  
Iowa | Illinois | Indiana | Nebraska | Wisconsin

**DESIGN ENGINEERS**  
ARCHITECTURE + ENGINEERING  
8855 Perryville Lane SW, Suite 200  
Cedar Rapids, IA 52404 | 319.841.1844  
437 S. Yellowstone Drive, Suite 110  
Iowa City, IA 52242  
designengineers.com

**IOWA**  
**ENGIE**

HEALTH SCIENCES ACADEMIC BUILDING -  
UTILITIES - BID PACKAGE 2

ENGINE NORTH AMERICA, INC  
IOWA CITY, IA

DRAWN: KMB
APPROVED: LCH
ISSUED FOR: BID
DATE: 12/01/2023
PROJECT NO: 21220739
FIELD BOOK: ...
CLIENT NO: 11123EXP

SITE PHASING PLAN

C201