



SITE TRAFFIC CONTROL PLAN - PHASE 3A



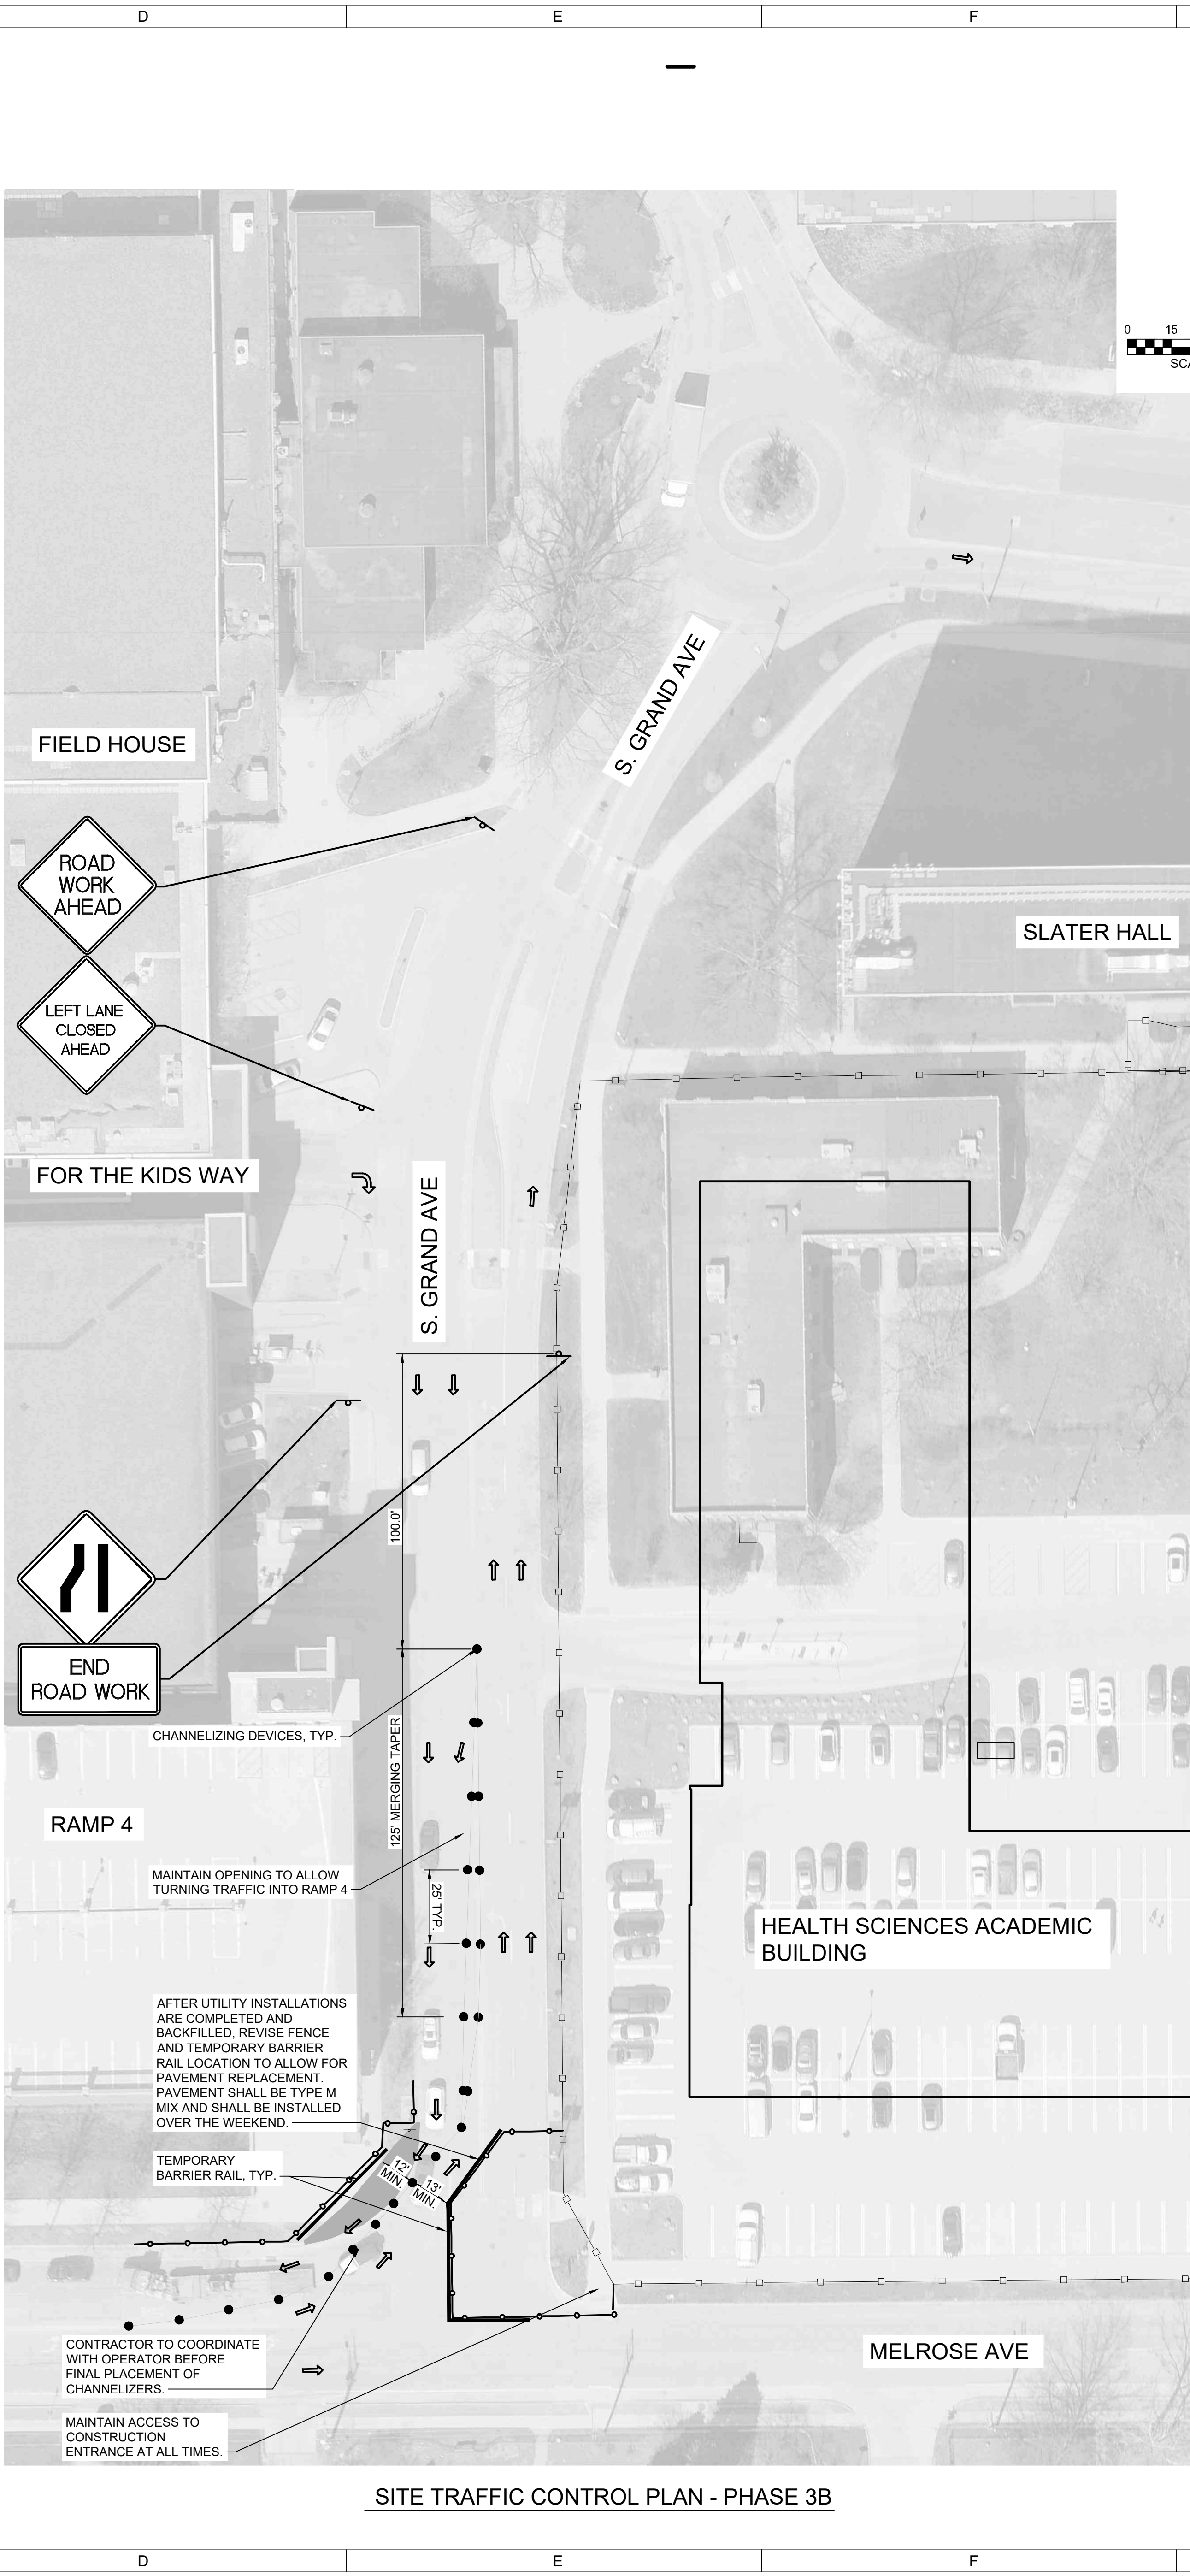


SITE TRAFFIC CONTROL PLAN - PHASE 3B

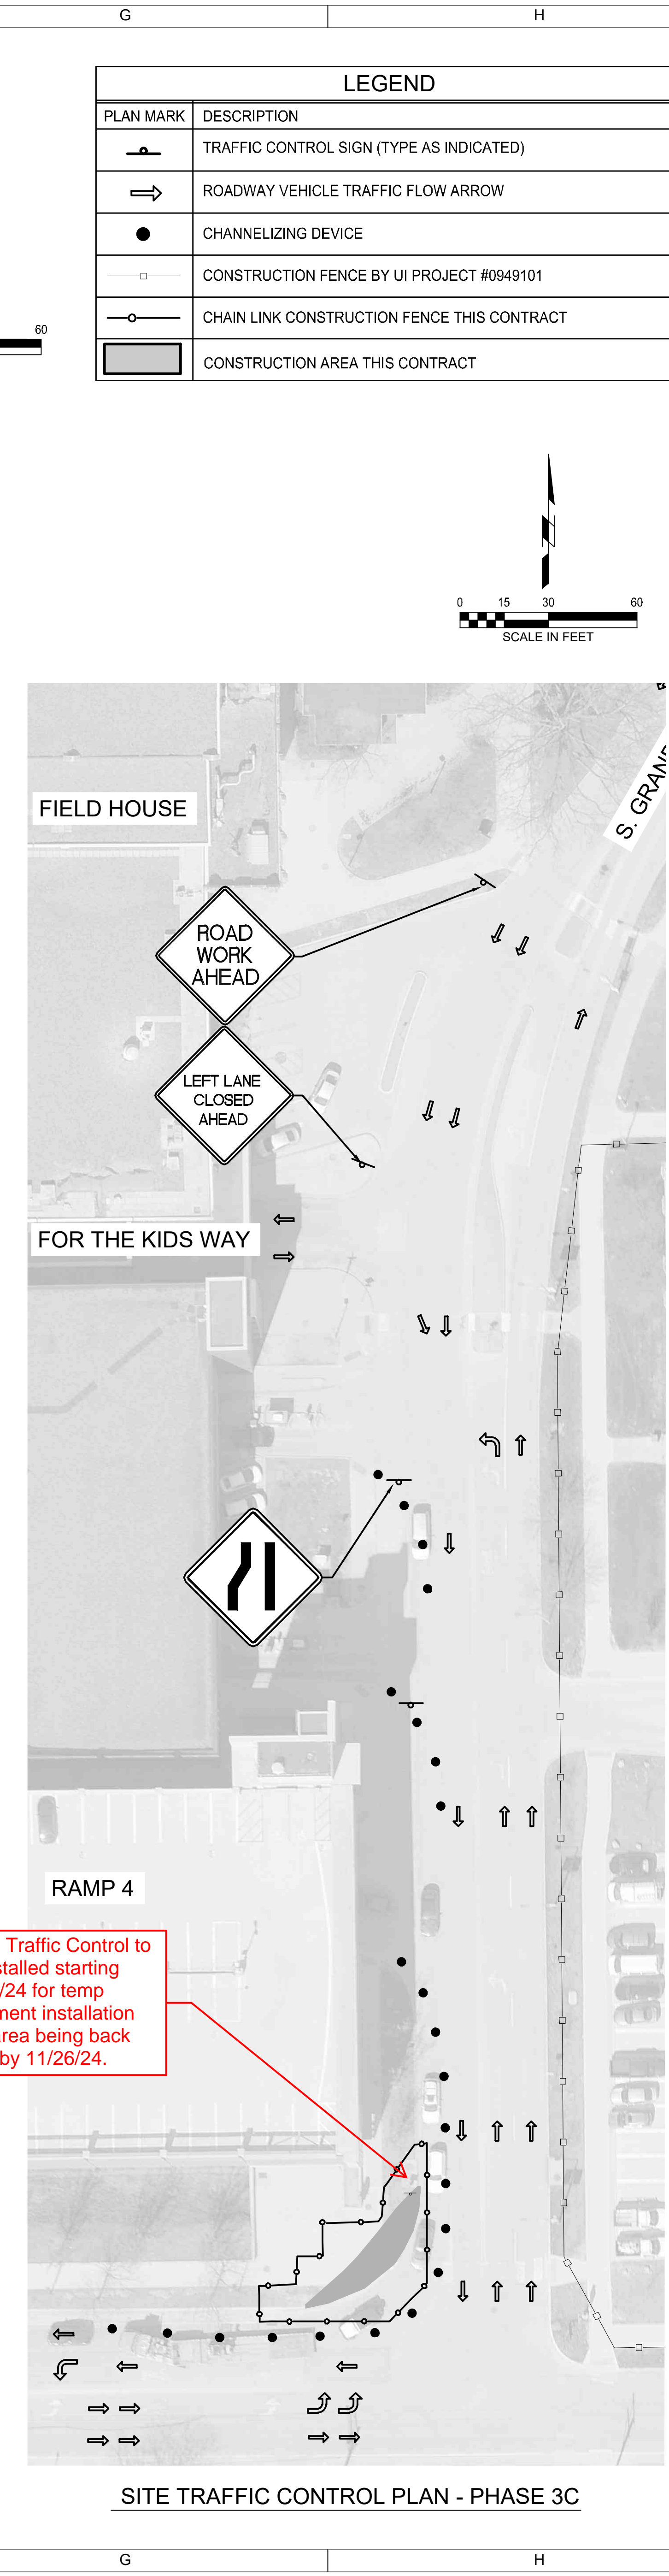

SITE TRAFFIC CONTROL PLAN - PHASE 3C

LEGEND	
PLAN MARK	DESCRIPTION
	TRAFFIC CONTROL SIGN (TYPE AS INDICATED)
	ROADWAY VEHICLE TRAFFIC FLOW ARROW
	CHANNELIZING DEVICE
	CONSTRUCTION FENCE BY UI PROJECT #0949101
	CHAIN LINK CONSTRUCTION FENCE THIS CONTRACT
	CONSTRUCTION AREA THIS CONTRACT

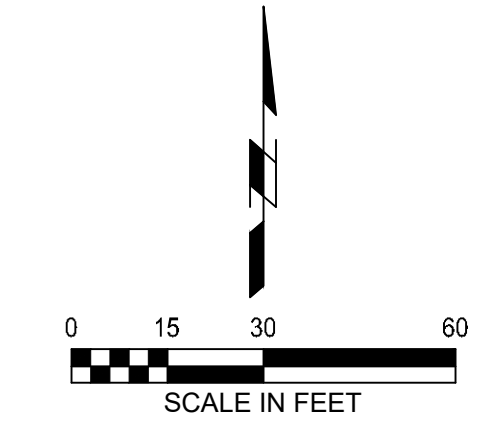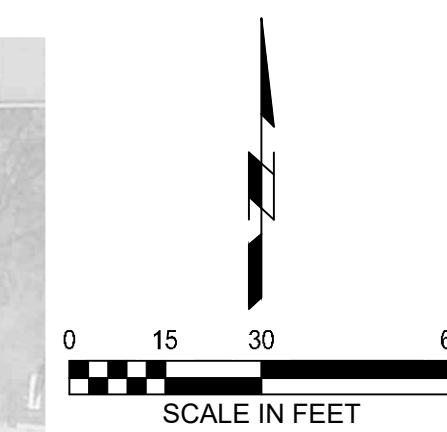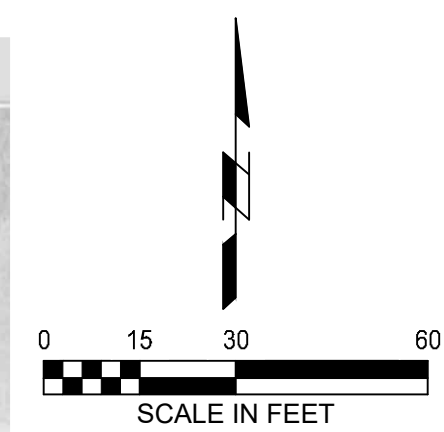

**SHIVE-HATTERY**  
 ARCHITECTURE + ENGINEERING  
 2839 Northgate Drive | Iowa City, Iowa 52245  
 319.354.3040 | www.shive-hattery.com  
 Iowa | Illinois | Indiana | Nebraska | Wisconsin

**DESIGN ENGINEERS**  
 8857 Perry Avenue East, Suite 200  
 Cedar Rapids, IA 52404 | 319.841.1844  
 437 E. Yellowstone Drive, Suite 110  
 Des Moines, IA 50325  
 515.281.6815  
 designengineers.com

**IOWA**  
**ENGIE**

HEALTH SCIENCES ACADEMIC BUILDING -  
 UTILITIES - BID PACKAGE 2  
 ENGINE NORTH AMERICA, INC  
 IOWA CITY, IA

DRAWN: 4MB
APPROVED: LCH
ISSUED FOR: BID
DATE: 12/01/2023
PROJECT NO: 21220790
FIELD BOOK: ...
CLIENT NO: 11123:EXP

SITE TRAFFIC CONTROL PLAN  
**C205**