


TRAFFIC CONTROL NOTES

- Existing traffic control to remain in place from South Quadrangle - Raze Building, Project #1030901.
- All closures shall be coordinated with the owner at least 10 days in advance.

LEGEND

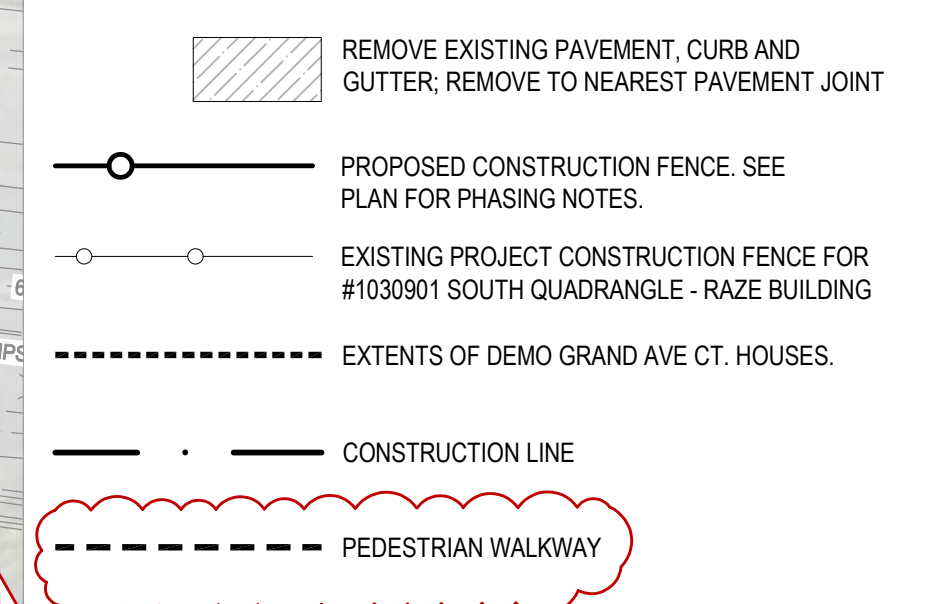

ARCHITECT
RDG Planning & Design
201 E. Washington Street, Suite 201
Iowa City, Iowa 52240
Phone: (515) 288-3141

STRUCTURAL
KPF
604 Locust St. Suite 202
Des Moines, Iowa 50309
Phone: (515) 279-3900

MECHANICAL, ELECTRICAL, PLUMBING
Design Engineers
8801 Prairie View Lane SW,
Suite 200
Cedar Rapids, Iowa 52404
Phone: (319) 841-1944

LANDSCAPE ARCHITECT & CIVIL ENGINEER
RDG Planning & Design
301 Grand Avenue
Des Moines, IA 50309
Phone: (515) 288-3141

CIVIL ENGINEER SWPPP
Shive-Hattery
2839 Northgate Drive
Iowa City, Iowa 52245
Phone: (319) 354-3040

ACOUSTIC DESIGN
THRESHOLD ACOUSTICS
141 W. Jackson Blvd Suite 2080
Chicago, Illinois, 60604
Phone: (312) 386-1400

**HEALTH SCIENCES ACADEMIC BUILDING
CONSTRUCT FACILITY**


**BUI PROJECT # : 0949101
RDG PROJECT # : R3005.403.01**

Issues & Revision Dates		
Description	Date	No.
BPI ADDENDUM A	06-20-2023	A
BPI BID DOCS	06-23-2023	
BPI ADDENDUM 1	07-07-2023	

**BPI BID DOCS
ISSUE DATE : 06-23-2023**

**TRAFFIC CONTROL
PLAN**

L10.01

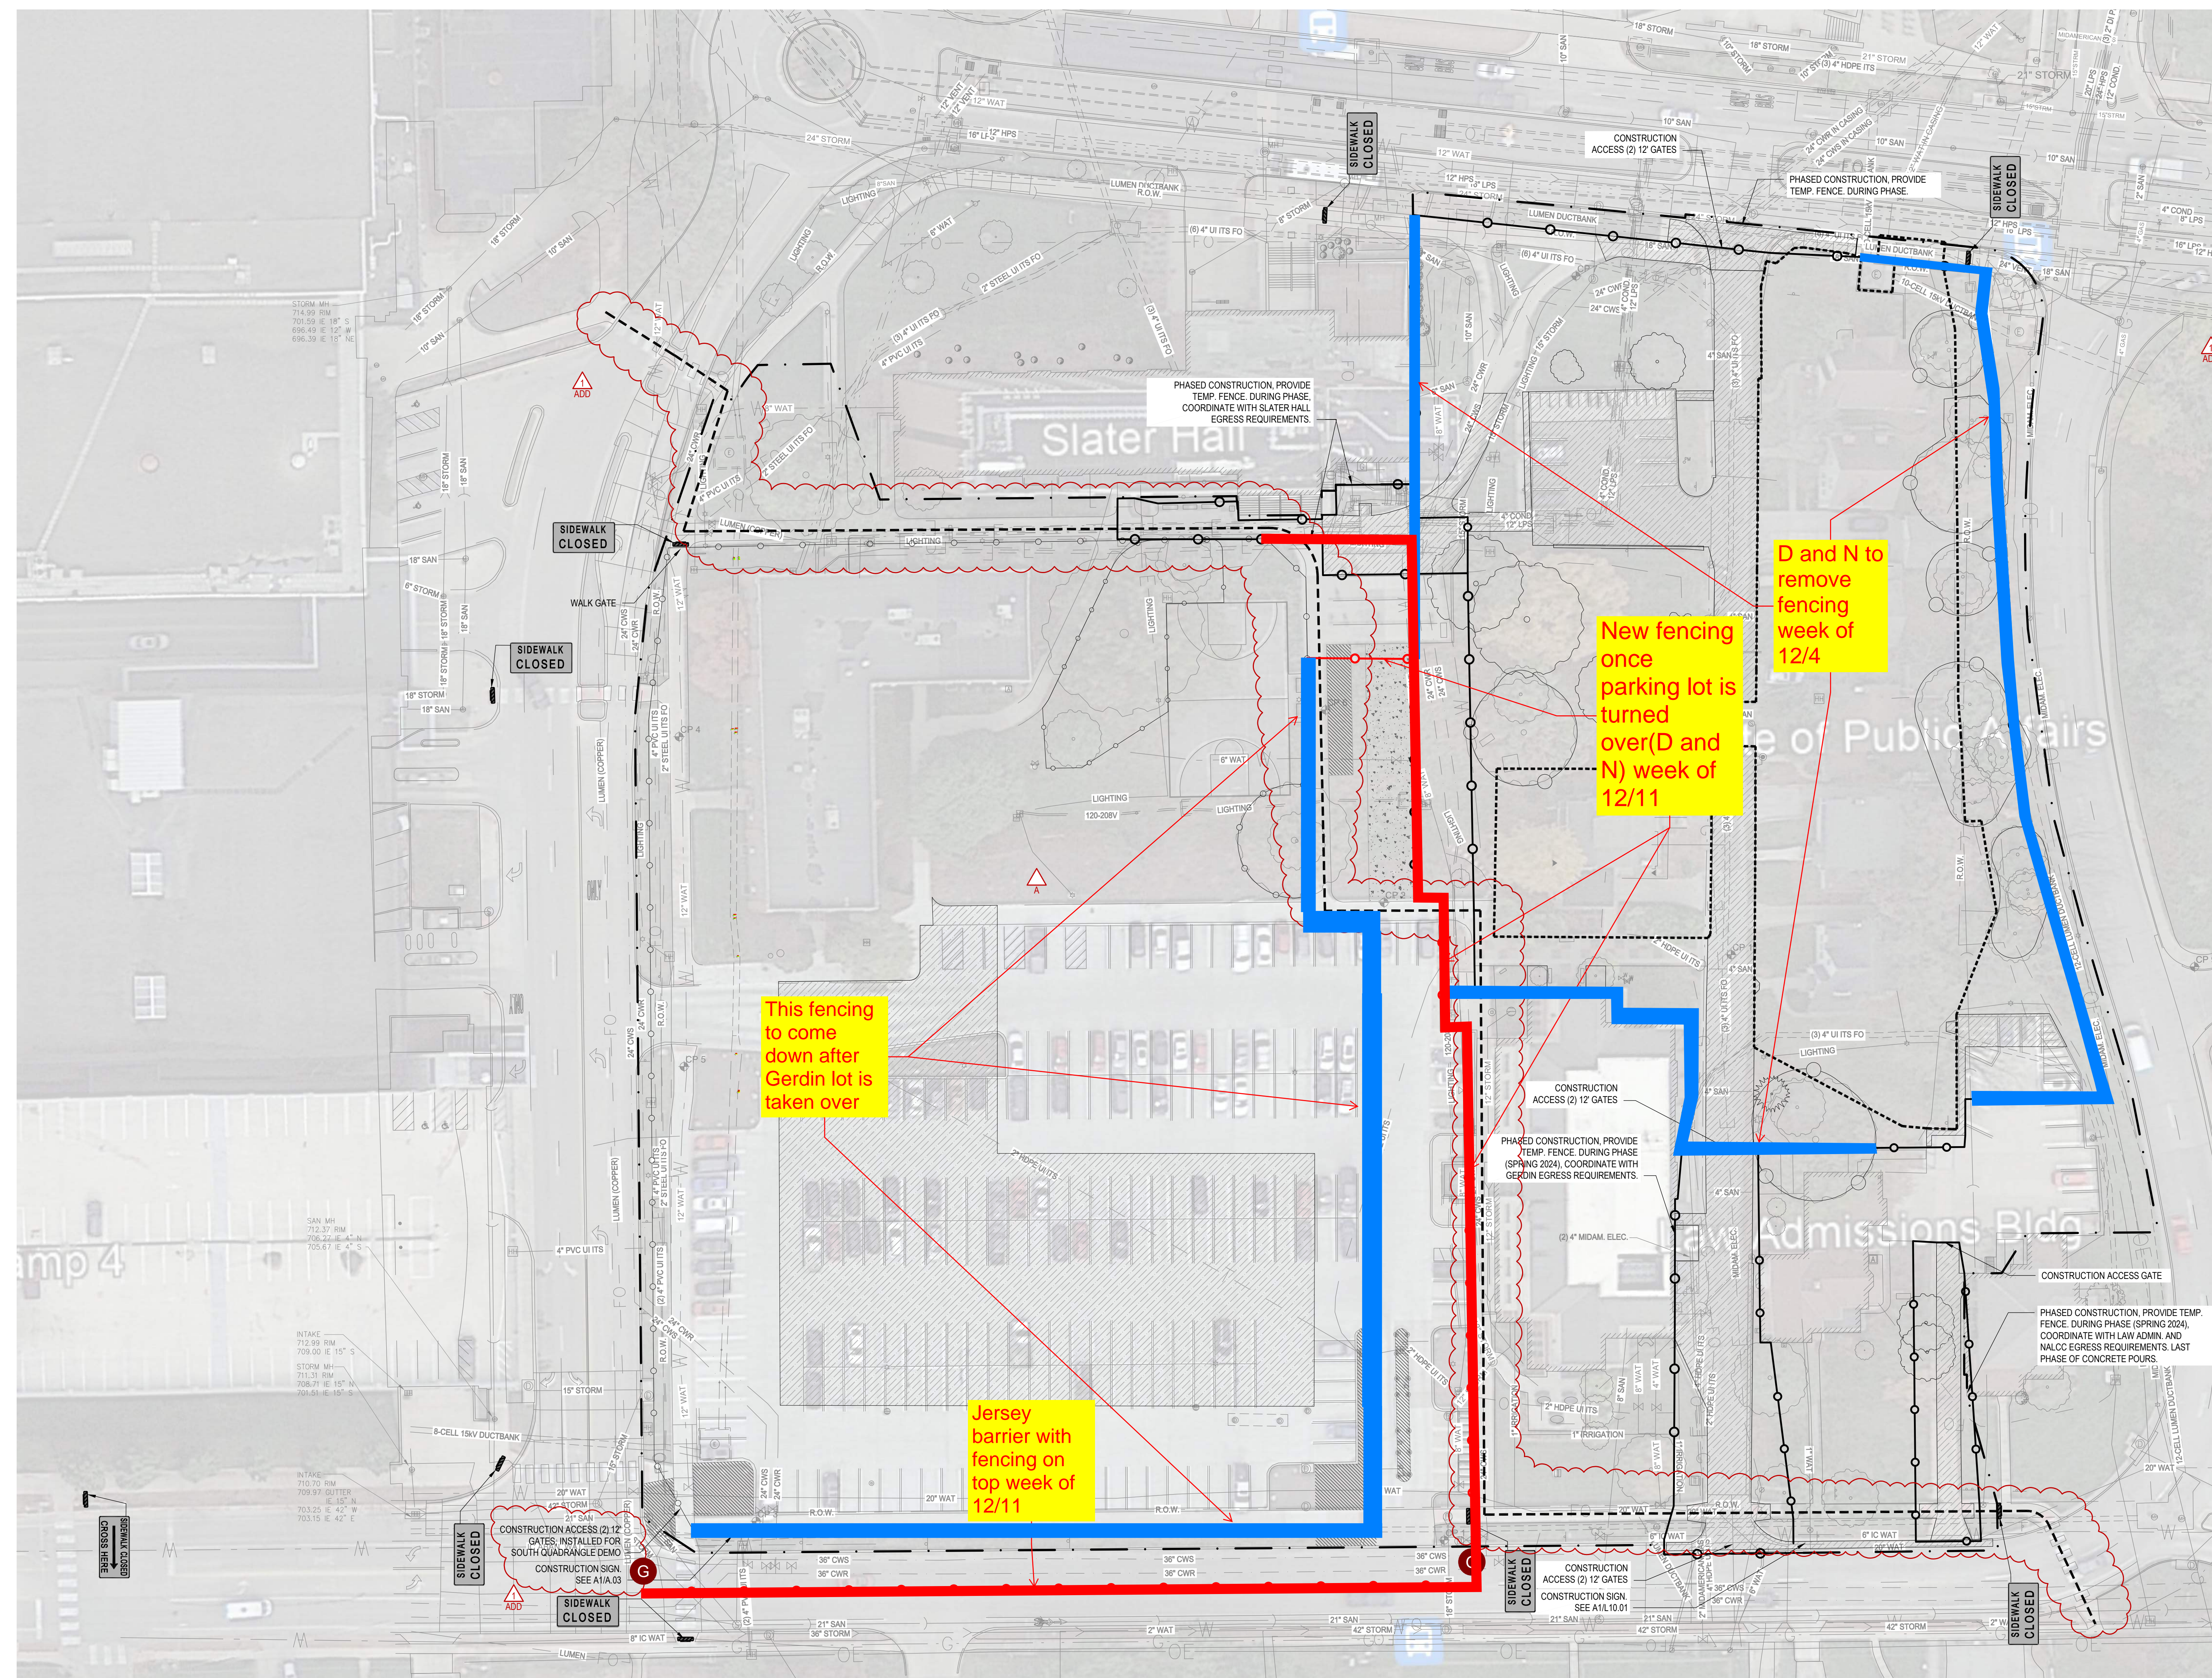

New fencing once parking lot is turned over (D and N) week of 12/11

D and N to remove fencing week of 12/4

This fencing to come down after Gerdin lot is taken over

Jersey barrier with fencing on top week of 12/11

IOWA BUILDING FOR IOWA

Health Sciences Academic Building Construct Facility

Phase 1 Completion: Summer 2023
Phase 2 Completion: Winter 2025/26

Facilities Management
facilities@iowa.edu
319-335-5500

A1 CONSTRUCTION SIGN TEMPLATE