



SITE TRAFFIC CONTROL PLAN - PHASE 3A

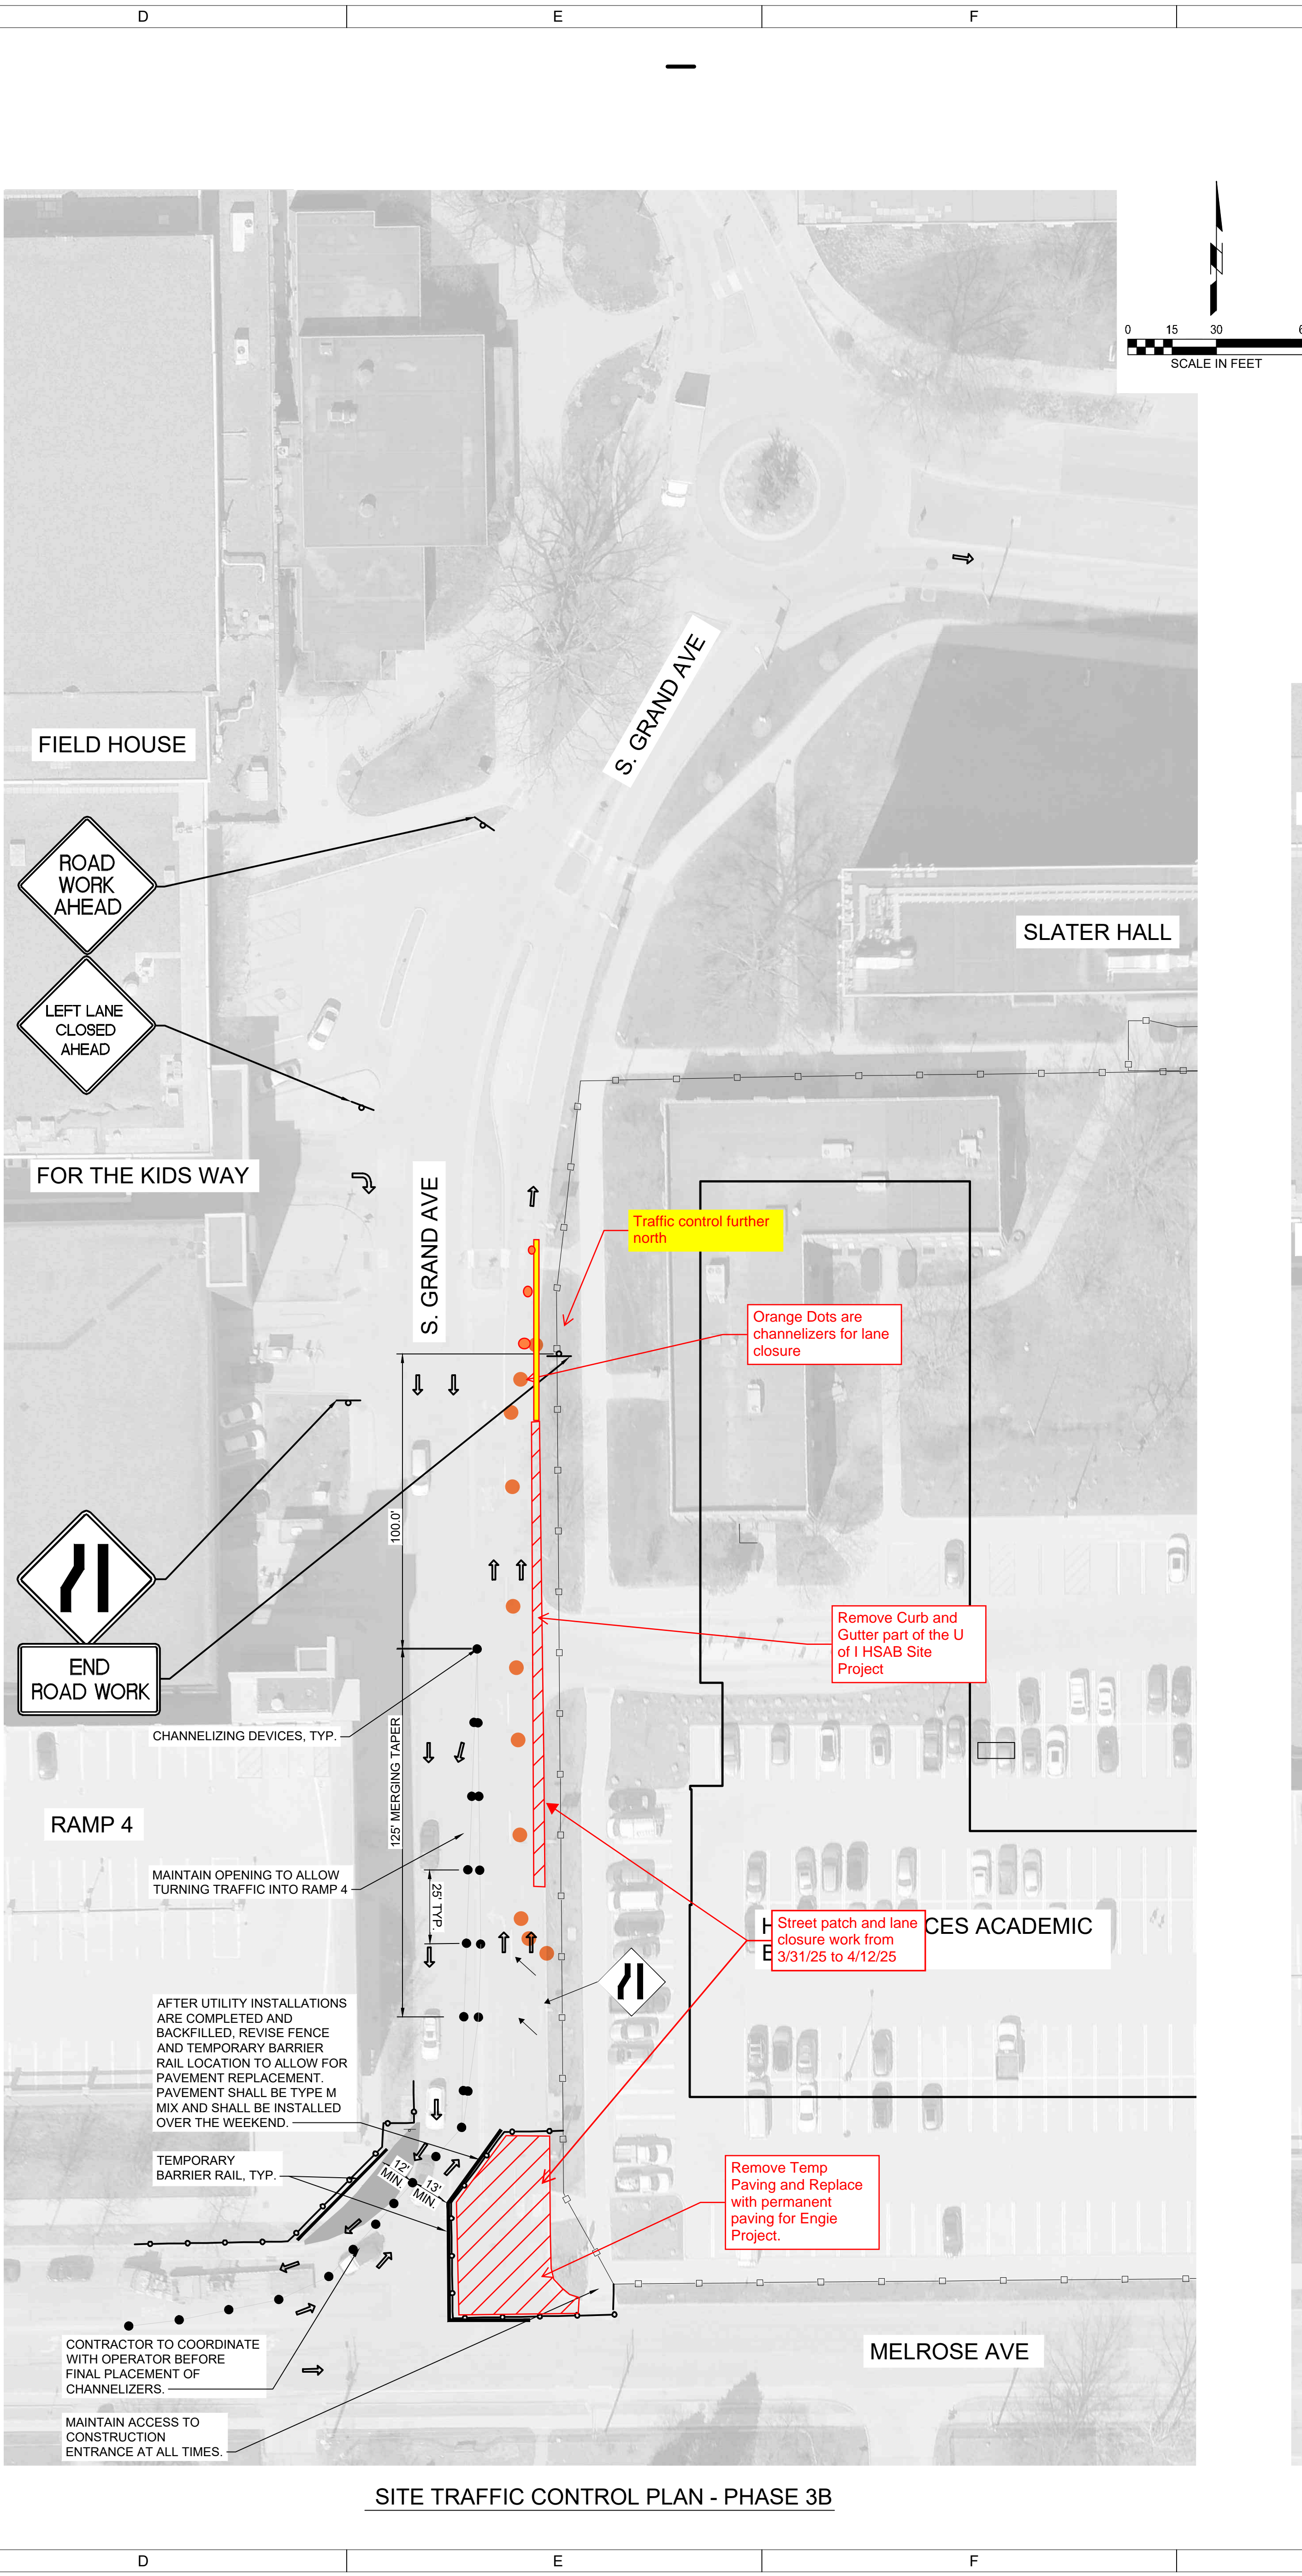

SITE TRAFFIC CONTROL PLAN - PHASE 3B

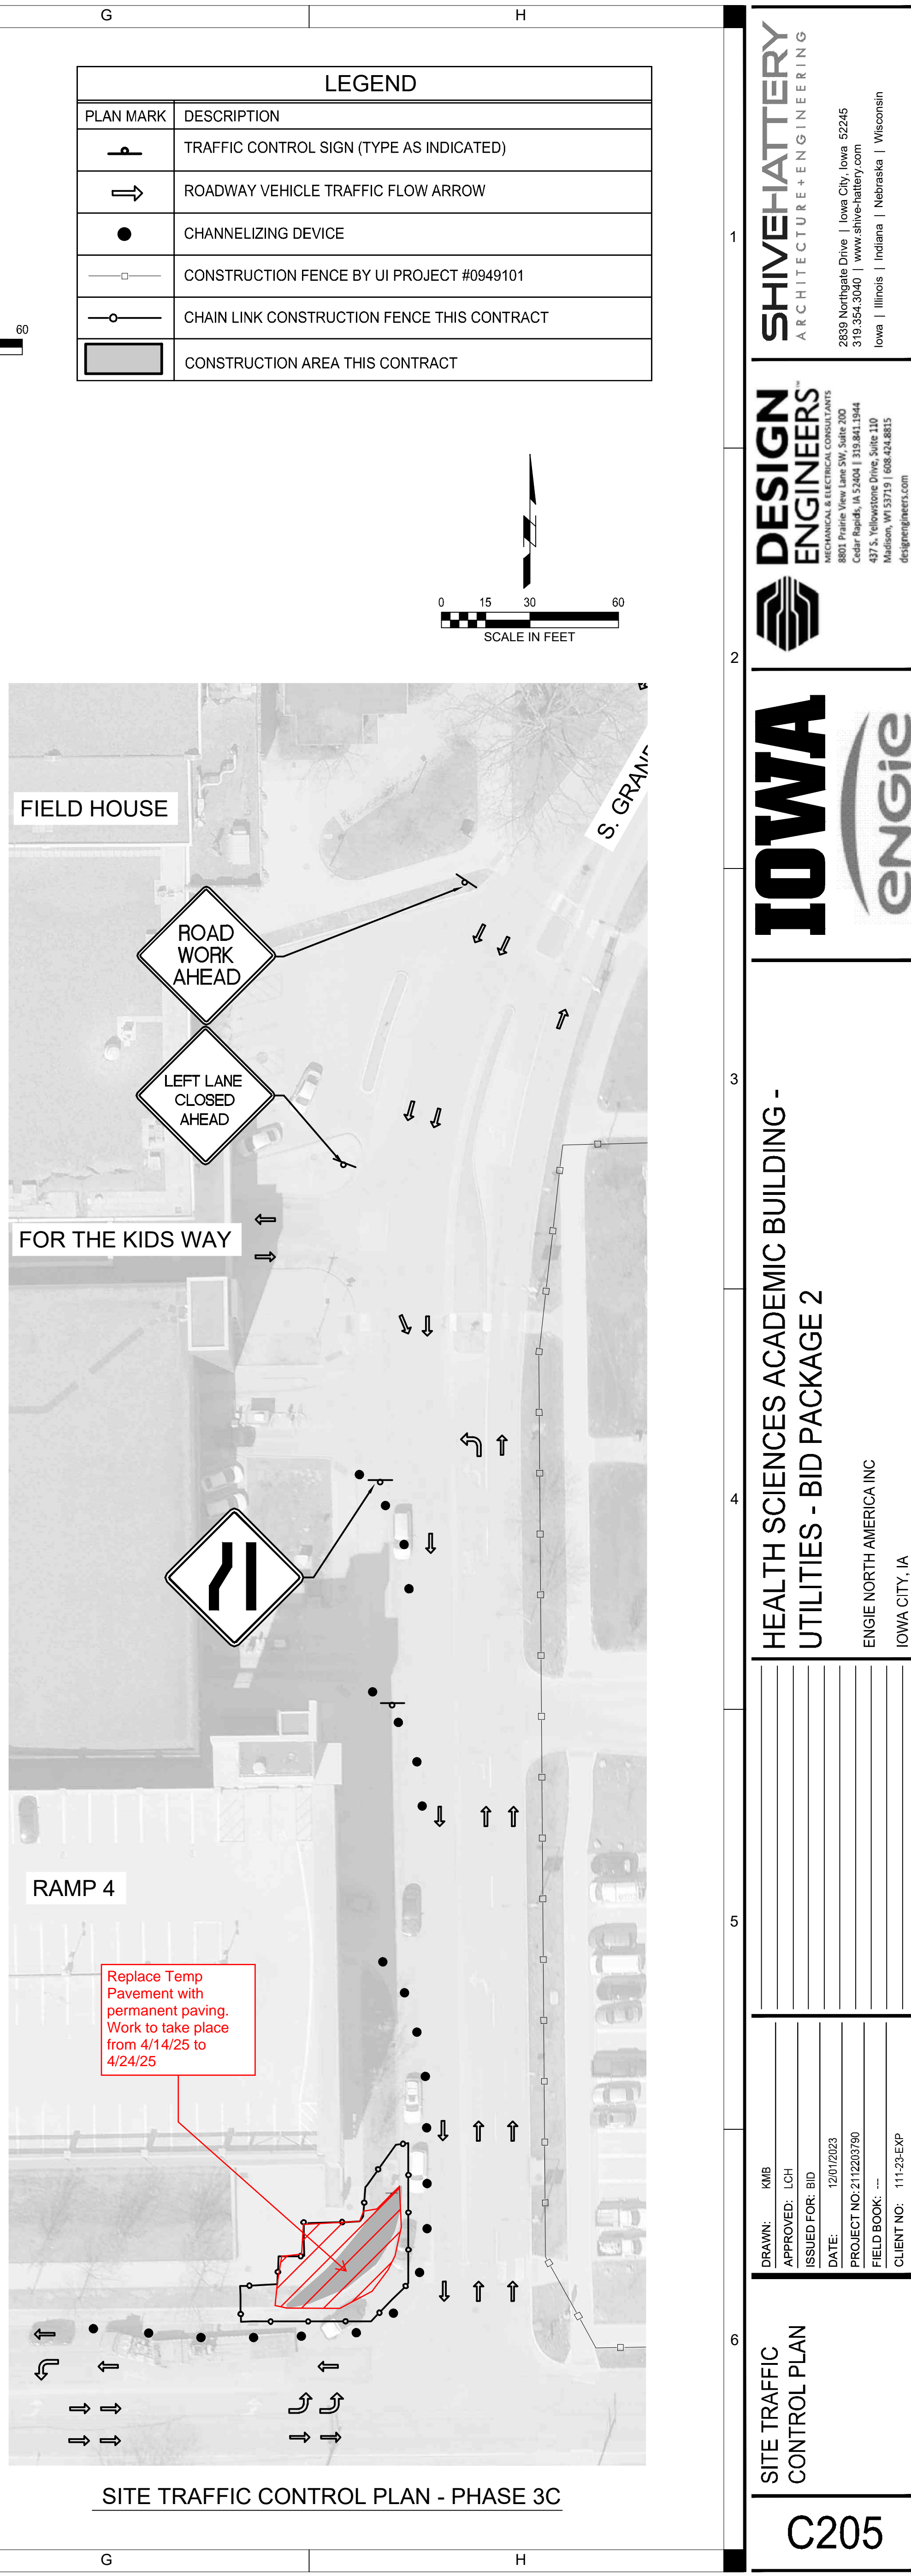

SITE TRAFFIC CONTROL PLAN - PHASE 3C

LEGEND	
PLAN MARK	DESCRIPTION
	TRAFFIC CONTROL SIGN (TYPE AS INDICATED)
	ROADWAY VEHICLE TRAFFIC FLOW ARROW
	CHANNELIZING DEVICE
	CONSTRUCTION FENCE BY UI PROJECT #0949101
	CHAIN LINK CONSTRUCTION FENCE THIS CONTRACT
	CONSTRUCTION AREA THIS CONTRACT

SHIVE-HATTERY
ARCHITECTURE + ENGINEERING
2839 Northgate Drive | Iowa City, Iowa 52245
319.354.3060 | www.shive-hattery.com
Iowa | Illinois | Indiana | Nebraska | Wisconsin

DESIGN
ENGINEERS
8805 Prairie View Lane SW, Suite 200
Cedar Rapids, IA 52404 | 319.841.1844
437 S. Yellowstone Drive, Suite 110
Des Moines, IA 50319 | 515.266.8815
designengineers.com

IOWA
ENGIE

HEALTH SCIENCES ACADEMIC BUILDING -
UTILITIES - BID PACKAGE 2
ENGIE NORTH AMERICA, INC
IOWA CITY, IA

DRAWN: KMB
APPROVED: LCH
ISSUED FOR: BID
DATE: 12/01/2023
PROJECT NO: 21220790
FIELD BOOK: ...
CLIENT NO: 11-23-EXP

SITE TRAFFIC
CONTROL PLAN

C205