


**Newton Road Widening - Overall Plan**  
1075601 - Arena Ramp - Construct Facility  
Road impact from June 2, 2025 through June 27, 2025

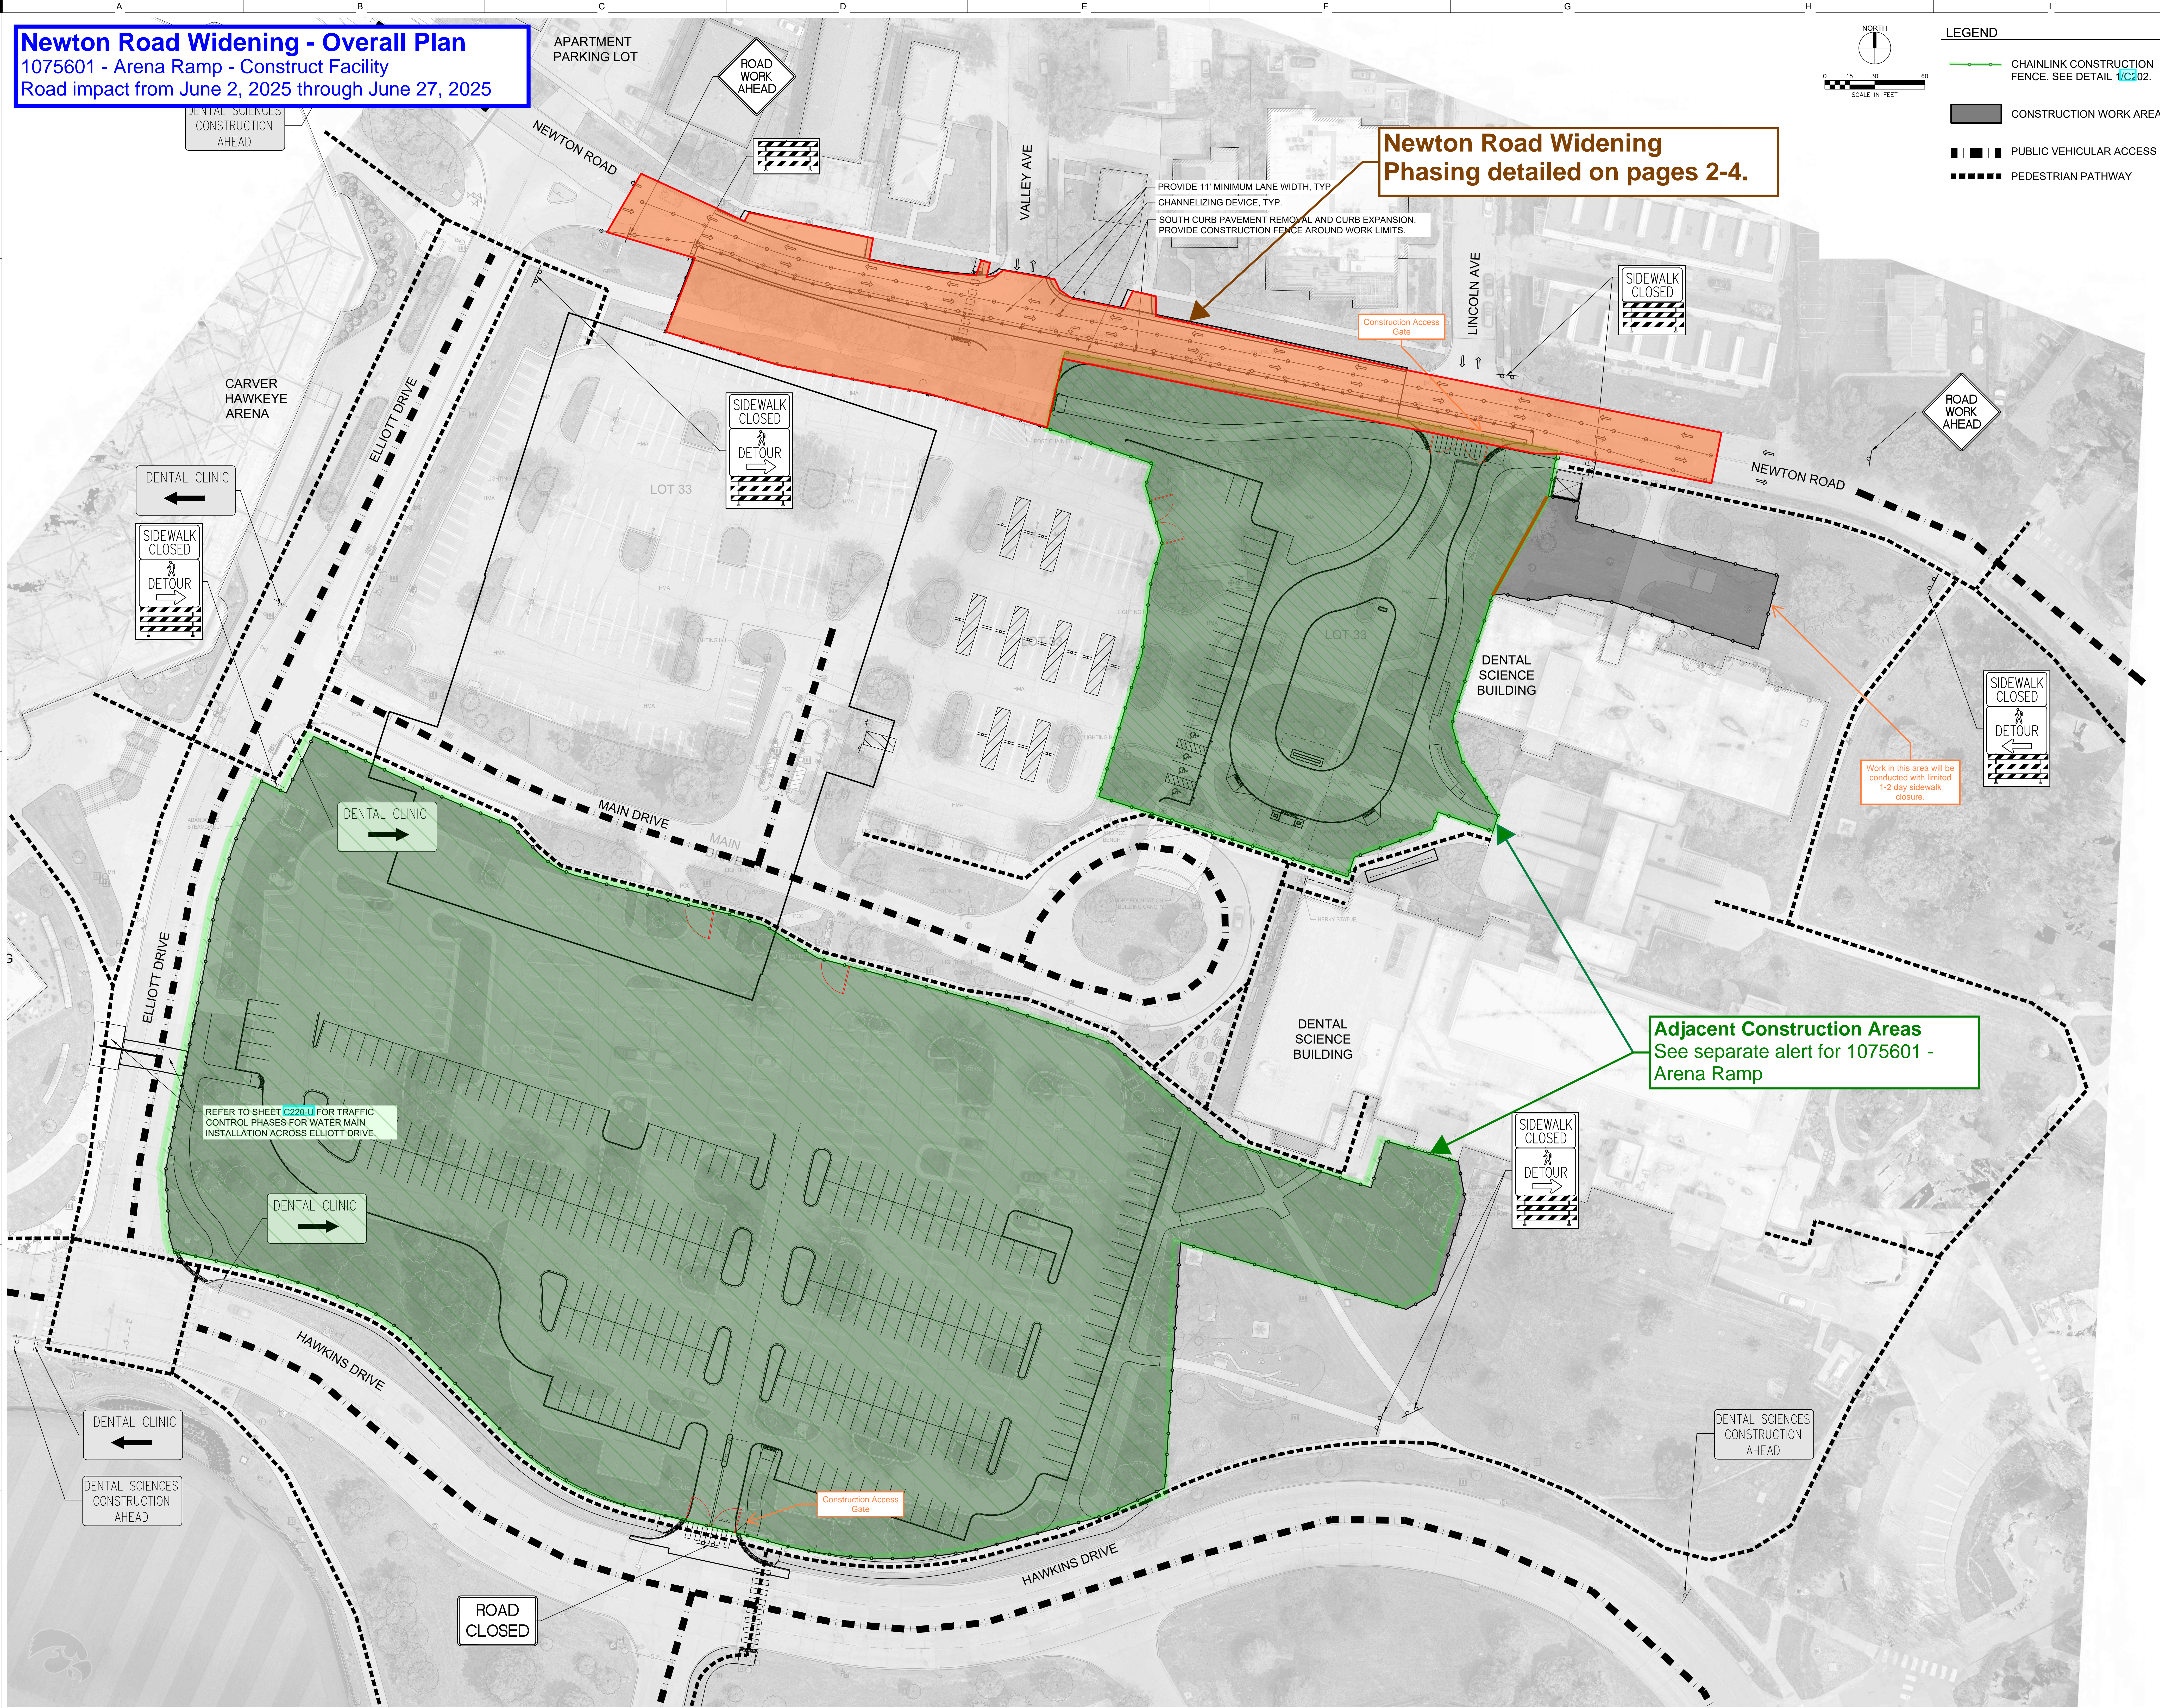

TRAFFIC CONTROL - PHASE 2A

SHIVE-HATTERY  
ARCHITECTURE+ENGINEERING

WALKER  
CONSULTANTS

IOWA

ARENA PARKING RAMP - CONSTRUCT FACILITY BP1  
UI PROJECT #1075601  
THE UNIVERSITY OF IOWA  
1011 NEWTON ROAD, IOWA CITY, IA

|                |            |
|----------------|------------|
| DRAWN BY       | WCD        |
| APPROVED BY    | TWS        |
| ISSUED FOR     | BID        |
| ISSUE DATE     | 03/01/2025 |
| PROJECT NUMBER | 2240003350 |
| UI PROJECT #   | 1075601    |

TRAFFIC CONTROL - PHASE 2A  
C212



**Newton Road Widening - Phase 1**  
1075601 - Arena Ramp - Construct Facility  
Road impact from June 2, 2025 through June 11, 2025

**ROAD WORK AHEAD**  
Yellow shaded signage is active signage directly related to this construction alert.

APARTMENT PARKING LOT




PROVIDE 11' MINIMUM LANE WIDTH, TYP.  
CHANNELIZING DEVICE, TYP.  
SOUTH CURB PAVEMENT REMOVAL AND CURB EXPANSION.  
PROVIDE CONSTRUCTION FENCE AROUND WORK LIMITS.

Pedestrian crossing is a concurrent closure with Phase 2A, issued previously, and will continue during the Newton Road Widening.

West-bound bus stop closure June 2 through June 27.


**Phase 1 - South Construction Area**

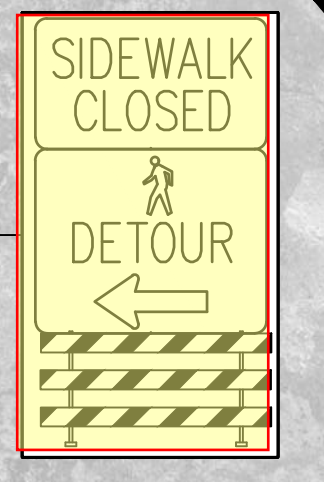

**Adjacent Active Construction Areas**  
See separate alert for 1075601 - Arena Ramp

**LEGEND**

- CHAINLINK CONSTRUCTION FENCE. SEE DETAIL 1/C202.
- CONSTRUCTION WORK AREA
- PUBLIC VEHICULAR ACCESS
- PEDESTRIAN PATHWAY

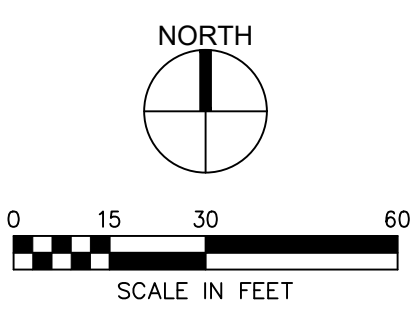

**SHIVE-HATTERY**  
ARCHITECTURE + ENGINEERING

**WALKER**  
CONSULTANTS

**IOWA**

ARENA PARKING RAMP - CONSTRUCT FACILITY BP1

UI PROJECT # 1075601

THE UNIVERSITY OF IOWA

1011 NEWTON ROAD, IOWA CITY, IA

|                |            |
|----------------|------------|
| DRAWN BY       | WCO        |
| APPROVED BY    | TWS        |
| ISSUED FOR     | BID        |
| ISSUE DATE     | 03/01/2025 |
| PROJECT NUMBER | 224003350  |
| UI PROJECT #   | 1075601    |

TRAFFIC CONTROL - PHASE 2A


C212



**Newton Road Widening - Phase 2**  
1075601 - Arena Ramp - Construct Facility  
Road impact from June 12, 2025 through June 20, 2025



Yellow shaded signage is active signage directly related to this construction alert.

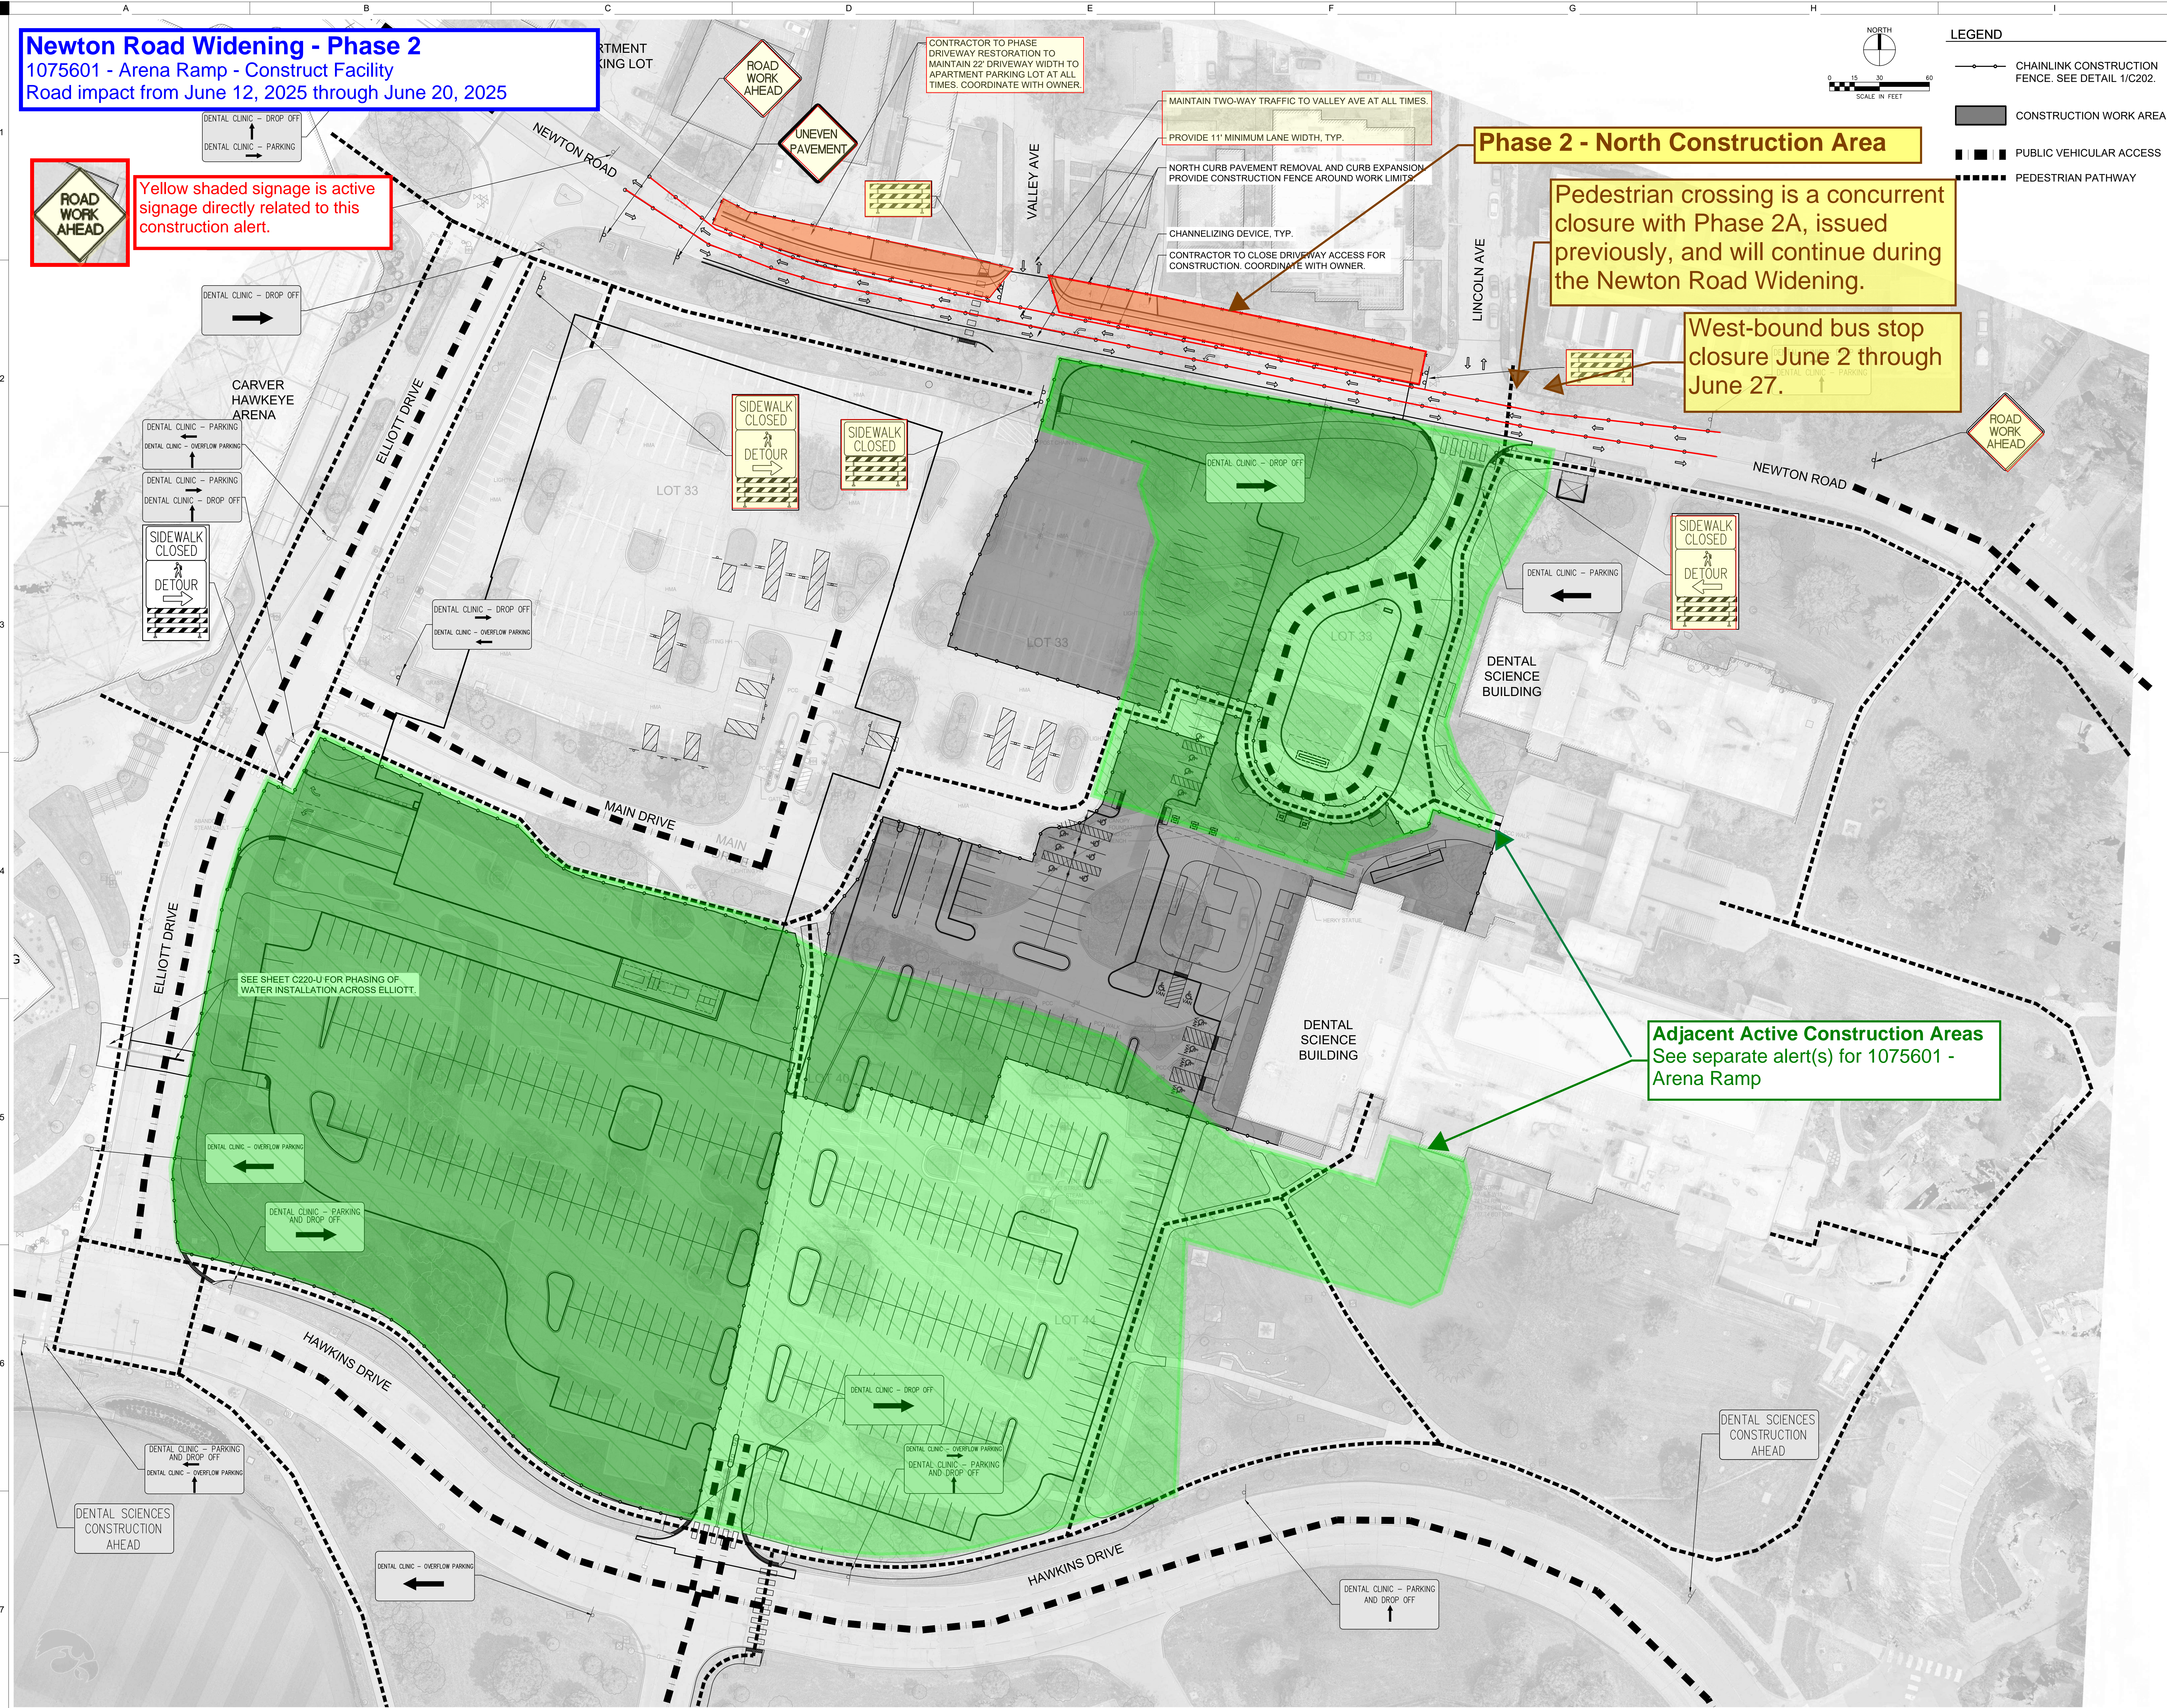

**Phase 2 - North Construction Area**

Pedestrian crossing is a concurrent closure with Phase 2A, issued previously, and will continue during the Newton Road Widening.

West-bound bus stop closure June 2 through June 27.



**Adjacent Active Construction Areas**  
See separate alert(s) for 1075601 - Arena Ramp

TRAFFIC CONTROL - PHASE 2B

SHIVE-HATTERY  
ARCHITECTURE + ENGINEERING

WALKER  
CONSULTANTS

ARENA PARKING RAMP - CONSTRUCT FACILITY BP1  
UI PROJECT # 1075601  
THE UNIVERSITY OF IOWA  
1011 NEWTON ROAD, IOWA CITY, IA

|                |            |
|----------------|------------|
| DRAWN BY       | NCO        |
| APPROVED BY    | TWS        |
| ISSUED FOR     | BID        |
| ISSUE DATE     | 03/01/2025 |
| PROJECT NUMBER | 2240003350 |
| UI PROJECT #   | 1075601    |

TRAFFIC CONTROL - PHASE 2B

C213



**Newton Road Widening - Phase 3**  
1075601 - Arena Ramp - Construct Facility  
Road impact from June 20, 2025 through June 27, 2025



Yellow shaded signage is active signage directly related to this construction alert.

**Future Construction Impacts**  
Impacts shown in gray shaded areas will not be active impacts during Newton Rd work and indicate work areas that will be active in the future. **Elliot Road will not be impacted at this time.**

**Phase 3 - Road Mill / Asphalt Overlay - June 20, 21, 22**  
Phase 3 will provide alternating 1-lane traffic with flaggers while milling and asphalt operations are active. Access to west residential drive will be maintained. Limited evening closures from June 23 to 27 for

Pedestrian crossing is a concurrent closure with Phase 2A, issued previously, and will continue during the Newton Road Widening.

West-bound bus stop closure June 2 through June 27.


**Adjacent Active Construction Areas**  
See separate alert(s) for 1075601 - Arena Ramp

MILL EXISTING PAVEMENT OVER WEEKEND OR NIGHT OFF-HOURS. OVERLAY EXISTING PAVEMENT OVER WEEKEND OR NIGHT OFF-HOURS. COORDINATE SCHEDULE WITH OWNER AND CITY OF IOWA CITY. PROVIDE FLAGGERS AS NEEDED TO MAINTAIN 1-LANE TRAFFIC AT ALL TIMES.

CONTRACTOR PROVIDE AND INSTALL TEMPORARY JERSEY BARRIERS ALONG CLOSED TURN LANE. CONFIRM LAYOUT WITH OWNER AND CITY OF IOWA CITY FOR REVIEW AND APPROVAL.

**LEGEND**

- CHAINLINK CONSTRUCTION FENCE. SEE DETAIL 1/C202.
- CONSTRUCTION WORK AREA
- PUBLIC VEHICULAR ACCESS
- PEDESTRIAN PATHWAY

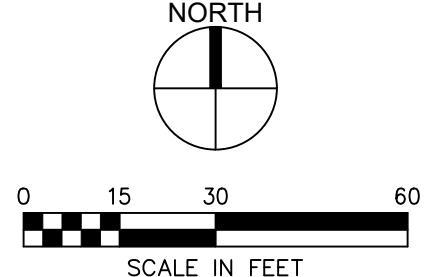

SHIVE-HATTERY  
ARCHITECTURE+ENGINEERING

WALKER  
CONSULTANTS

**IOWA**

ARENA PARKING RAMP - CONSTRUCT FACILITY BP1

UI PROJECT # 1075601

THE UNIVERSITY OF IOWA

1011 NEWTON ROAD, IOWA CITY, IA 52242

|                |            |
|----------------|------------|
| DRAWN BY       | INCD       |
| APPROVED BY    | TWS        |
| ISSUED FOR     | BID        |
| ISSUE DATE     | 03/01/2025 |
| PROJECT NUMBER | 2240003350 |
| UI PROJECT #   | 1075601    |

TRAFFIC CONTROL - PHASE 3A

**C215**

