



Construction Alert Phase 2A
 1075601 - Arena Ramp - Construct Facility
 Phase 2: Alternate Pedestrian Routes and Construction Area from
 May 12, 2025 to July 18, 2025

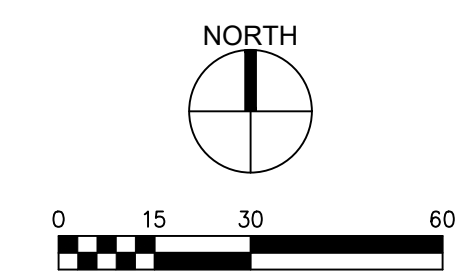

- LEGEND**
- CHAINLINK CONSTRUCTION FENCE. SEE DETAIL 1C2.02.
 - CONSTRUCTION WORK AREA
 - PUBLIC VEHICULAR ACCESS
 - PEDESTRIAN PATHWAY

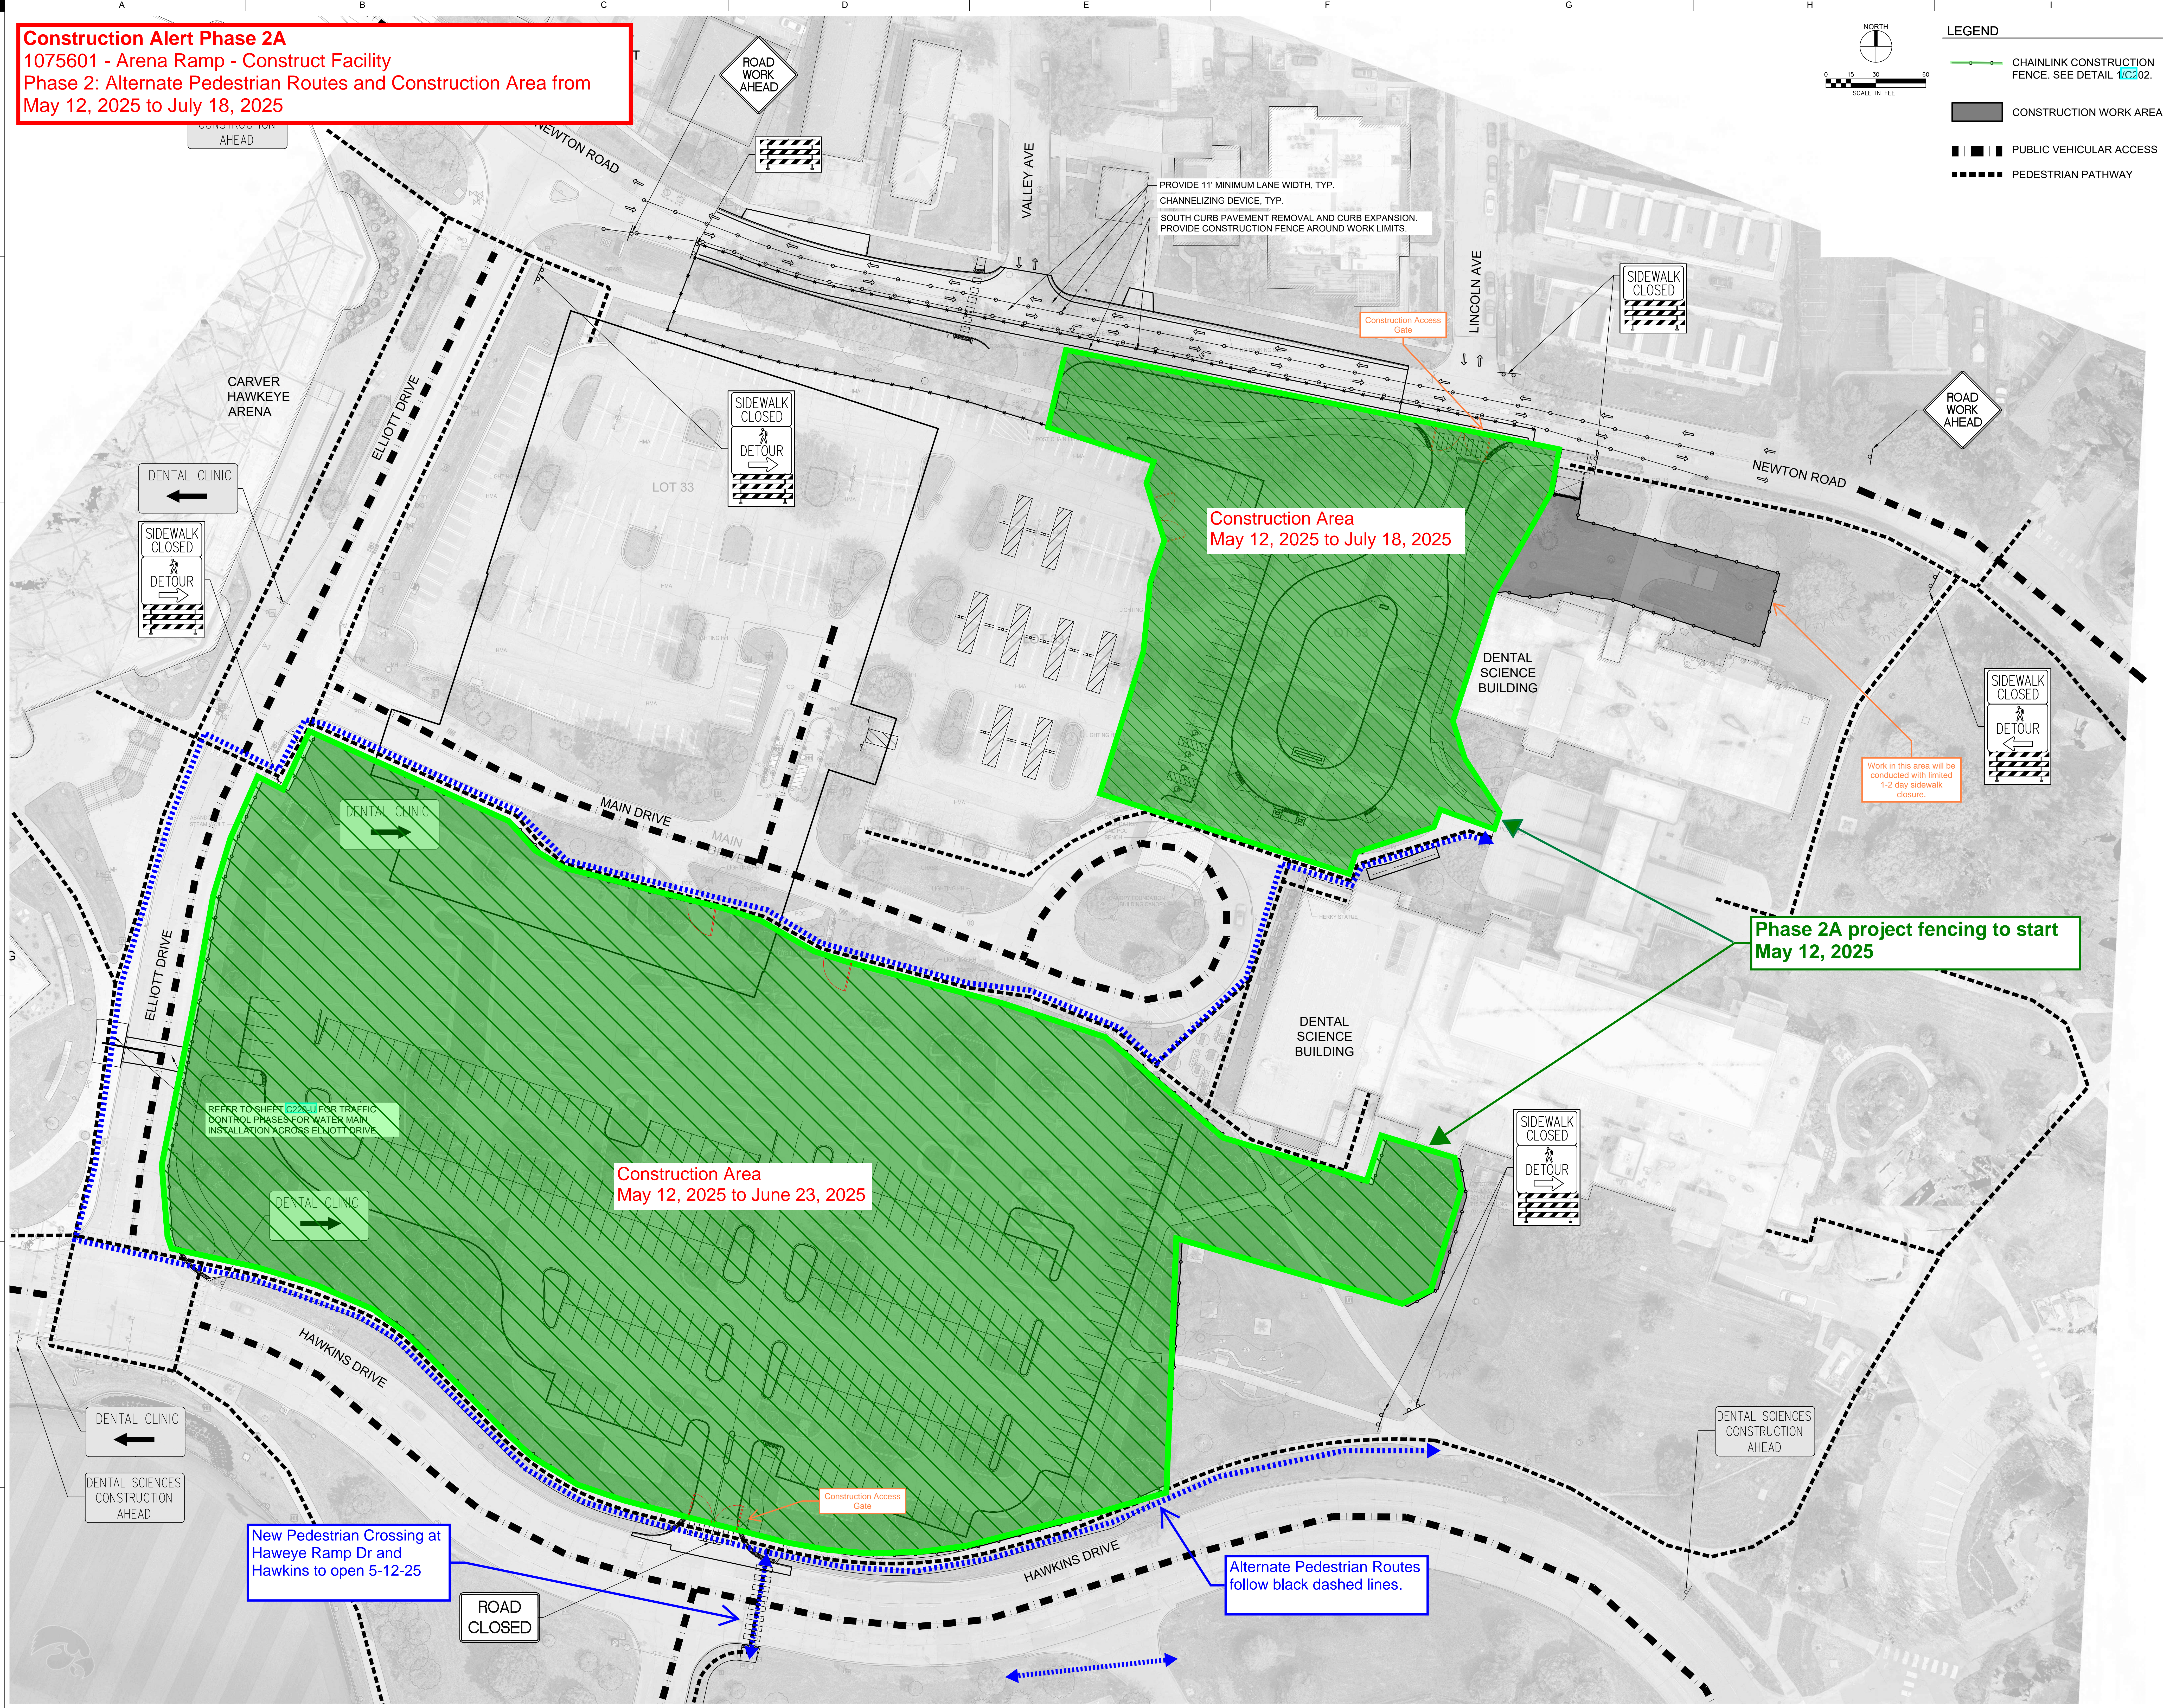

Construction Area
 May 12, 2025 to July 18, 2025

Construction Area
 May 12, 2025 to June 23, 2025

Phase 2A project fencing to start
 May 12, 2025

New Pedestrian Crossing at
 Haweye Ramp Dr and
 Hawkins to open 5-12-25

Alternate Pedestrian Routes
 follow black dashed lines.

PROVIDE 11' MINIMUM LANE WIDTH, TYP.
 CHANNELIZING DEVICE, TYP.
 SOUTH CURB PAVEMENT REMOVAL AND CURB EXPANSION.
 PROVIDE CONSTRUCTION FENCE AROUND WORK LIMITS.

REFER TO SHEET C220.11 FOR TRAFFIC
 CONTROL PHASES FOR WATER MAIN
 INSTALLATION ACROSS ELLIOTT DRIVE

Work in this area will be
 conducted with limited
 1-2 day sidewalk
 closure.

SHIVE-HATTERY ARCHITECTURE+ENGINEERING
 WALKER CONSULTANTS
IOWA
 ARENA PARKING RAMP - CONSTRUCT FACILITY BP1
 UI PROJECT #1075601
 THE UNIVERSITY OF IOWA
 1011 NEWTON ROAD, IOWA CITY, IA
 INCD: 1075601
 TWS: 03/01/2025
 BID: 220003350
 PROJECT NUMBER: 1075601
 UI PROJECT #:
 DRAWN BY:
 APPROVED BY:
 ISSUED FOR:
 ISSUE DATE:
 PROJECT NUMBER:
 UI PROJECT #:
TRAFFIC CONTROL - PHASE 2A
C212