

Construction Alert Phase 2A Revision 1 - June 30 to July 20  
1075601 - Arena Ramp - Construct Facility

NORTH

0

15

30

60


SCALE IN FEET

CHAINLINK CONSTRUCTION FENCE. SEE DETAIL 1/C202.

CONSTRUCTION WORK AREA

PUBLIC VEHICULAR ACCESS

PEDESTRIAN PATHWAY

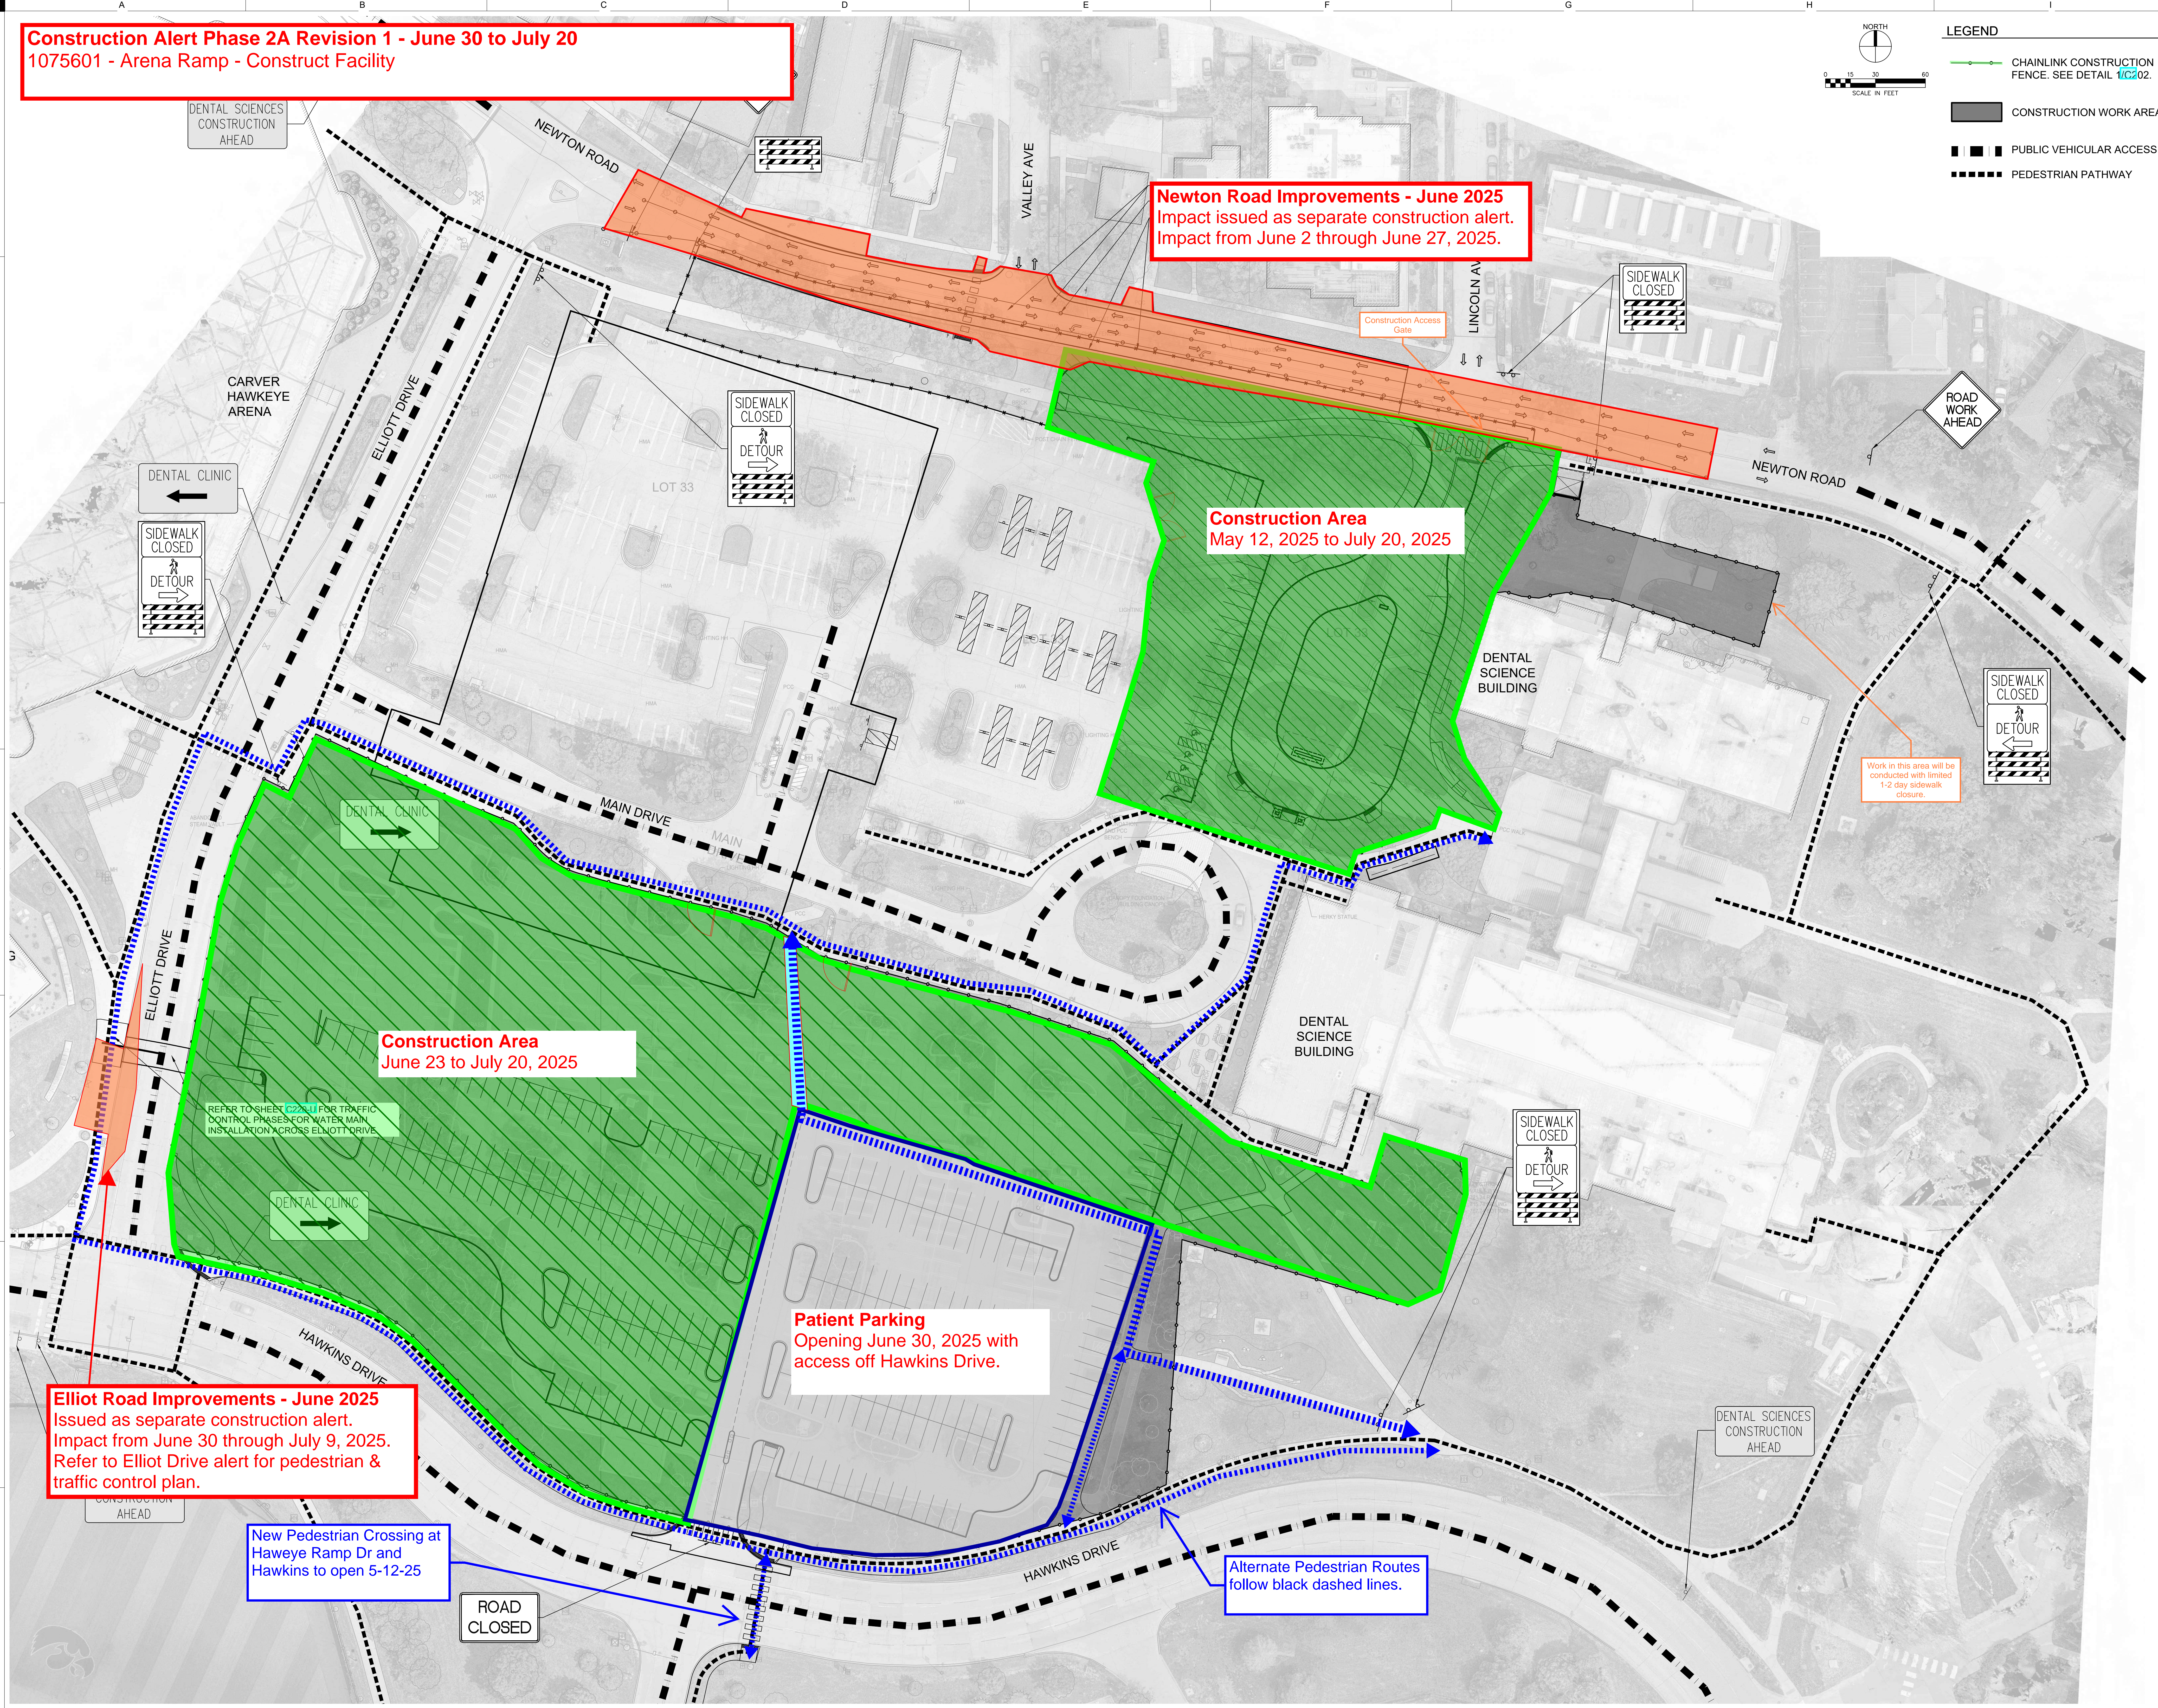

SHIVE-HATTERY  
ARCHITECTURE+ENGINEERING

WALKER  
CONSULTANTS

IOWA

ARENA PARKING RAMP - CONSTRUCT FACILITY BP1  
UI PROJECT #1075601  
THE UNIVERSITY OF IOWA  
1011 NEWTON ROAD, IOWA CITY, IA

DRAWN BY	INCD
APPROVED BY	TWS
ISSUED FOR	BID
ISSUE DATE	03/01/2025
PROJECT NUMBER	2240003350
UI PROJECT #	1075601

TRAFFIC CONTROL - PHASE 2A  
C212