


Construction Alert Phase 2B - July 21 to August 3
1075601 - Arena Ramp - Construct Facility

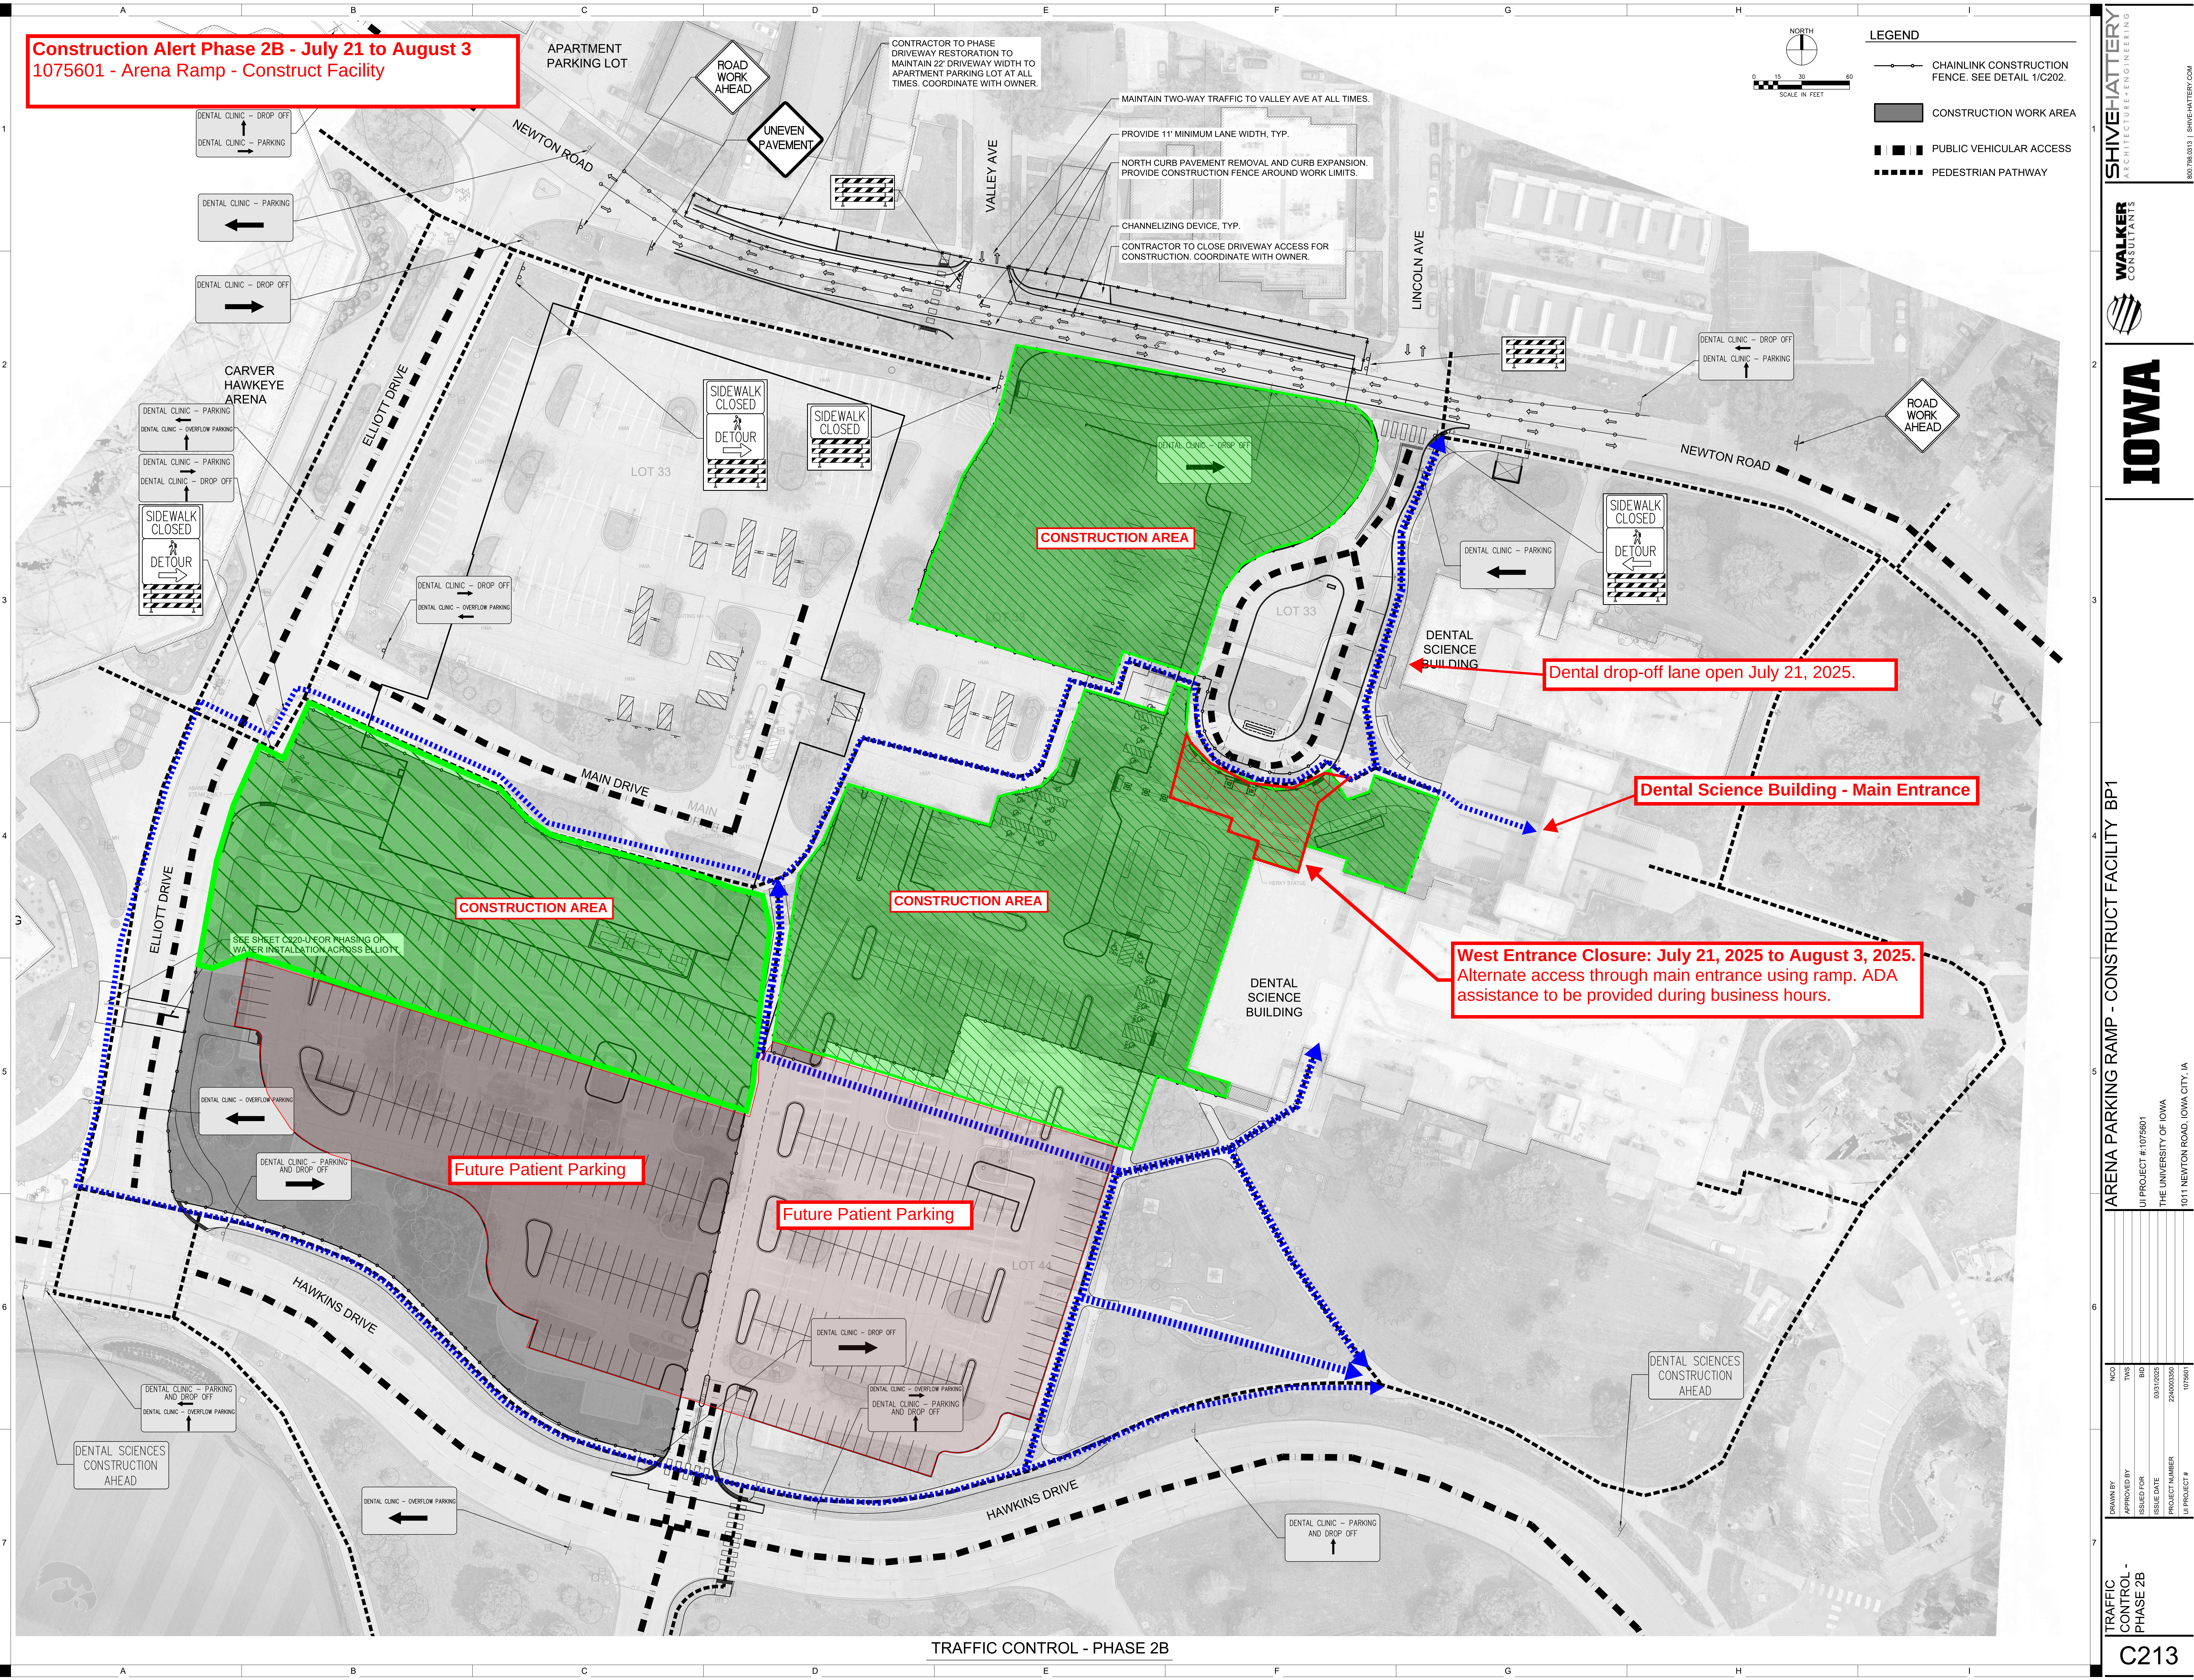

SHIVE-HATTERY
ARCHITECTURE + ENGINEERING

WALKER
CONSULTANTS

IOWA

ARENA PARKING RAMP - CONSTRUCT FACILITY BP1

UI PROJECT # 1075601

THE UNIVERSITY OF IOWA

1011 NEWTON ROAD, IOWA CITY, IA

DRAWN BY	WCO
APPROVED BY	TWS
ISSUED FOR	BID
ISSUE DATE	03/01/2025
PROJECT NUMBER	220003350
UI PROJECT #	1075601

TRAFFIC CONTROL - PHASE 2B

C213