

Issue & Revision Dates

Description	Date	No.
ITC-149	09-30-2020	
ITC-129	07-02-2020	
ITC-108	06-25-2020	
ITC-126	06-19-2020	
ITC-124	06-18-2020	
ITC-110	04-01-2020	ITC-110
ITC-082	11-09-2024	ITC-082
BP3 ADDENDUM 2	03-01-2024	BP-3-ADD-2
BP3 BID DOCS	02-15-2024	
BP3 CD REVIEW	12-18-2023	
BP3 DD GMP ADDENDUM	10-13-2023	BP3-ADD-A

BP3 BID DOCS
ISSUE DATE : 02-15-2024

Drawing
SITE LAYOUT


MATERIALS LEGEND

	CONCRETE - VEHICULAR - 8" THICK		PAVERS - TYPE 1A, SEE D1/L35.01
	CONCRETE - PEDESTRIAN - 6" THICK		PAVERS - TYPE 1B, SEE D1/L35.01
	DECORATIVE CONCRETE - 6" THICK		PAVERS - TYPE 2A, SEE D2/L35.01
	SNOW MELT AREA		PAVERS - TYPE 2B, SEE D2/L35.01
	BASKETBALL COURT SURFACING		HARDWOOD MULCH
	BOARDWALK		ROCK MULCH
	PLANT BED, SEE PLANTING SHEETS		

SYMBOLS LEGEND

	LIGHT FIXTURE SPA, SEE ELECTRICAL
	LIGHT FIXTURE SPC, SEE ELECTRICAL
	ELECTRICAL HANDHOLE, SEE ELECTRICAL
	BIORETENTION
	CONSTRUCTION LIMIT LINE

FURNITURE SCHEDULE		
KEY	QTY	REMARKS
BM1 (METAL LEGS)	5	LANDSCAPE FORMS LINK BENCH, IN-LINE - STRAIGHT, METAL SUPPORTS, BACKLESS WITH END ARMS, IPE WOOD WITH ONYX POWDERCOAT, SURFACE MOUNTED.
BM2 (METAL LEGS)	6	LANDSCAPE FORMS LINK BENCH, IN-LINE - STRAIGHT, METAL SUPPORTS, BACKED WITH END ARMS, IPE WOOD WITH ONYX POWDERCOAT, SURFACE MOUNTED, 1 BENCH LOCATED ON ROOFTOP PLAYGROUND, SEE A04.110
BC1	3	LANDSCAPE FORMS LINK BENCH, IN-LINE - STRAIGHT, TOP OF WALL MOUNT TO CAST STONE BASE, BACKED WITH END ARMS, IPE WOOD WITH ONYX POWDERCOAT.
BC2	4	(1) LANDSCAPE FORMS LINK BENCH, IN-LINE - STRAIGHT, TOP OF WALL MOUNT TO CAST STONE BASE, BACKLESS, ONE END ARM, IPE WOOD WITH ONYX POWDERCOAT.
BC3	3	(1) LANDSCAPE FORMS LINK BENCH, IN-LINE - LEFT MITER, TOP OF WALL MOUNT TO CAST STONE BASE, BACKED - LONG SIDE, NO ARMS, IPE WOOD WITH ONYX POWDERCOAT.
BP1	3	(1) LANDSCAPE FORMS LINK BENCH, IN-LINE - RIGHT MITER, TOP OF WALL MOUNT TO CAST STONE BASE, BACKED - LONG SIDE, NO ARMS, IPE WOOD WITH ONYX POWDERCOAT.
T1-4	5	LANDSCAPE FORMS PARALLEL 42 BENCH, TYPE: LEFT 30 DEGREE PARALLEL, (2) WITH CENTER ARMS, (1) WITH NO ARMS. LOCATED AT ROOFTOP PLAYGROUND, SEE A04.110 FOR LAYOUT. IPE WOOD WITH ONYX POWDERCOAT.
T1-3	1	LANDSCAPE FORMS CAROUSEL TABLE, CASUAL HEIGHT, BACKED GRID SEATS, MARNEAUX - CALGARY TOP, ONYX POWDERCOAT, 3 SEATS.
T2-4	9	LANDSCAPE FORMS CAROUSEL TABLE, DINING HEIGHT, BACKED GRID SEATS, MARNEAUX - CALGARY TOP, ONYX POWDERCOAT, 4 SEATS.
T2-3	2	LANDSCAPE FORMS CAROUSEL TABLE, DINING HEIGHT, BACKED GRID SEATS, MARNEAUX - CALGARY TOP, ONYX POWDERCOAT, 3 SEATS.
T4	3	LANDSCAPE FORMS CHIPMAN TABLE, DINING HEIGHT, LOCATED ON ROOFTOP LEVEL 5, SEE A04.110.
T3	2	LANDSCAPE FORMS CAROUSEL TABLE, STANDING HEIGHT, BACKLESS GRID SEATS, MARNEAUX - CALGARY TOP, ONYX POWDERCOAT, 4 SEATS.
C1	6	LANDSCAPE FORMS CHIPMAN CHAIR, ARMLESS, ONYX POWDERCOAT, LOCATED ON ROOFTOP LEVEL 5, SEE A04.110.
BR-1	46	BIKERIB 2.0 BIKE RACKS, POWDERCOATED BLACK, SURFACE MOUNTED.
BR-2	23	CYCLESAFE PROPRARY BICYCLE LOCKERS, TWO DOORS, BANKED TOGETHER, SINGLE TIER, QUARTZ GREY, T-HANDLE KEYED LOCK WITH MASTER KEY, COORDINATE WITH UOFA TO MATCH PARKING AND TRANSPORTATION MASTER KEY, INCLUDE LOCK BOX AND WEATHER SHIELD.
L1	5	LANDSCAPE FORMS CHASE PARK TRASH RECEPTACLE, SIDE OPENING, SIGNAGE: TRASH ONLY, FREE-STANDING, POWDERCOAT ONYX.
P1	19	LANDSCAPE FORMS OUTDOOR POWER - POWER PEDESTAL, TWO-GANGED OUTDOOR POWER PEDESTAL, UNWIRED (BLACK), SEE ELECTRICAL.
BX1	3	LOLLI DESIGNS MONDO TRIPLE STORAGE BOX WITH LID - 40 GALLON, POWDERCOAT CHARCOAL GREY.

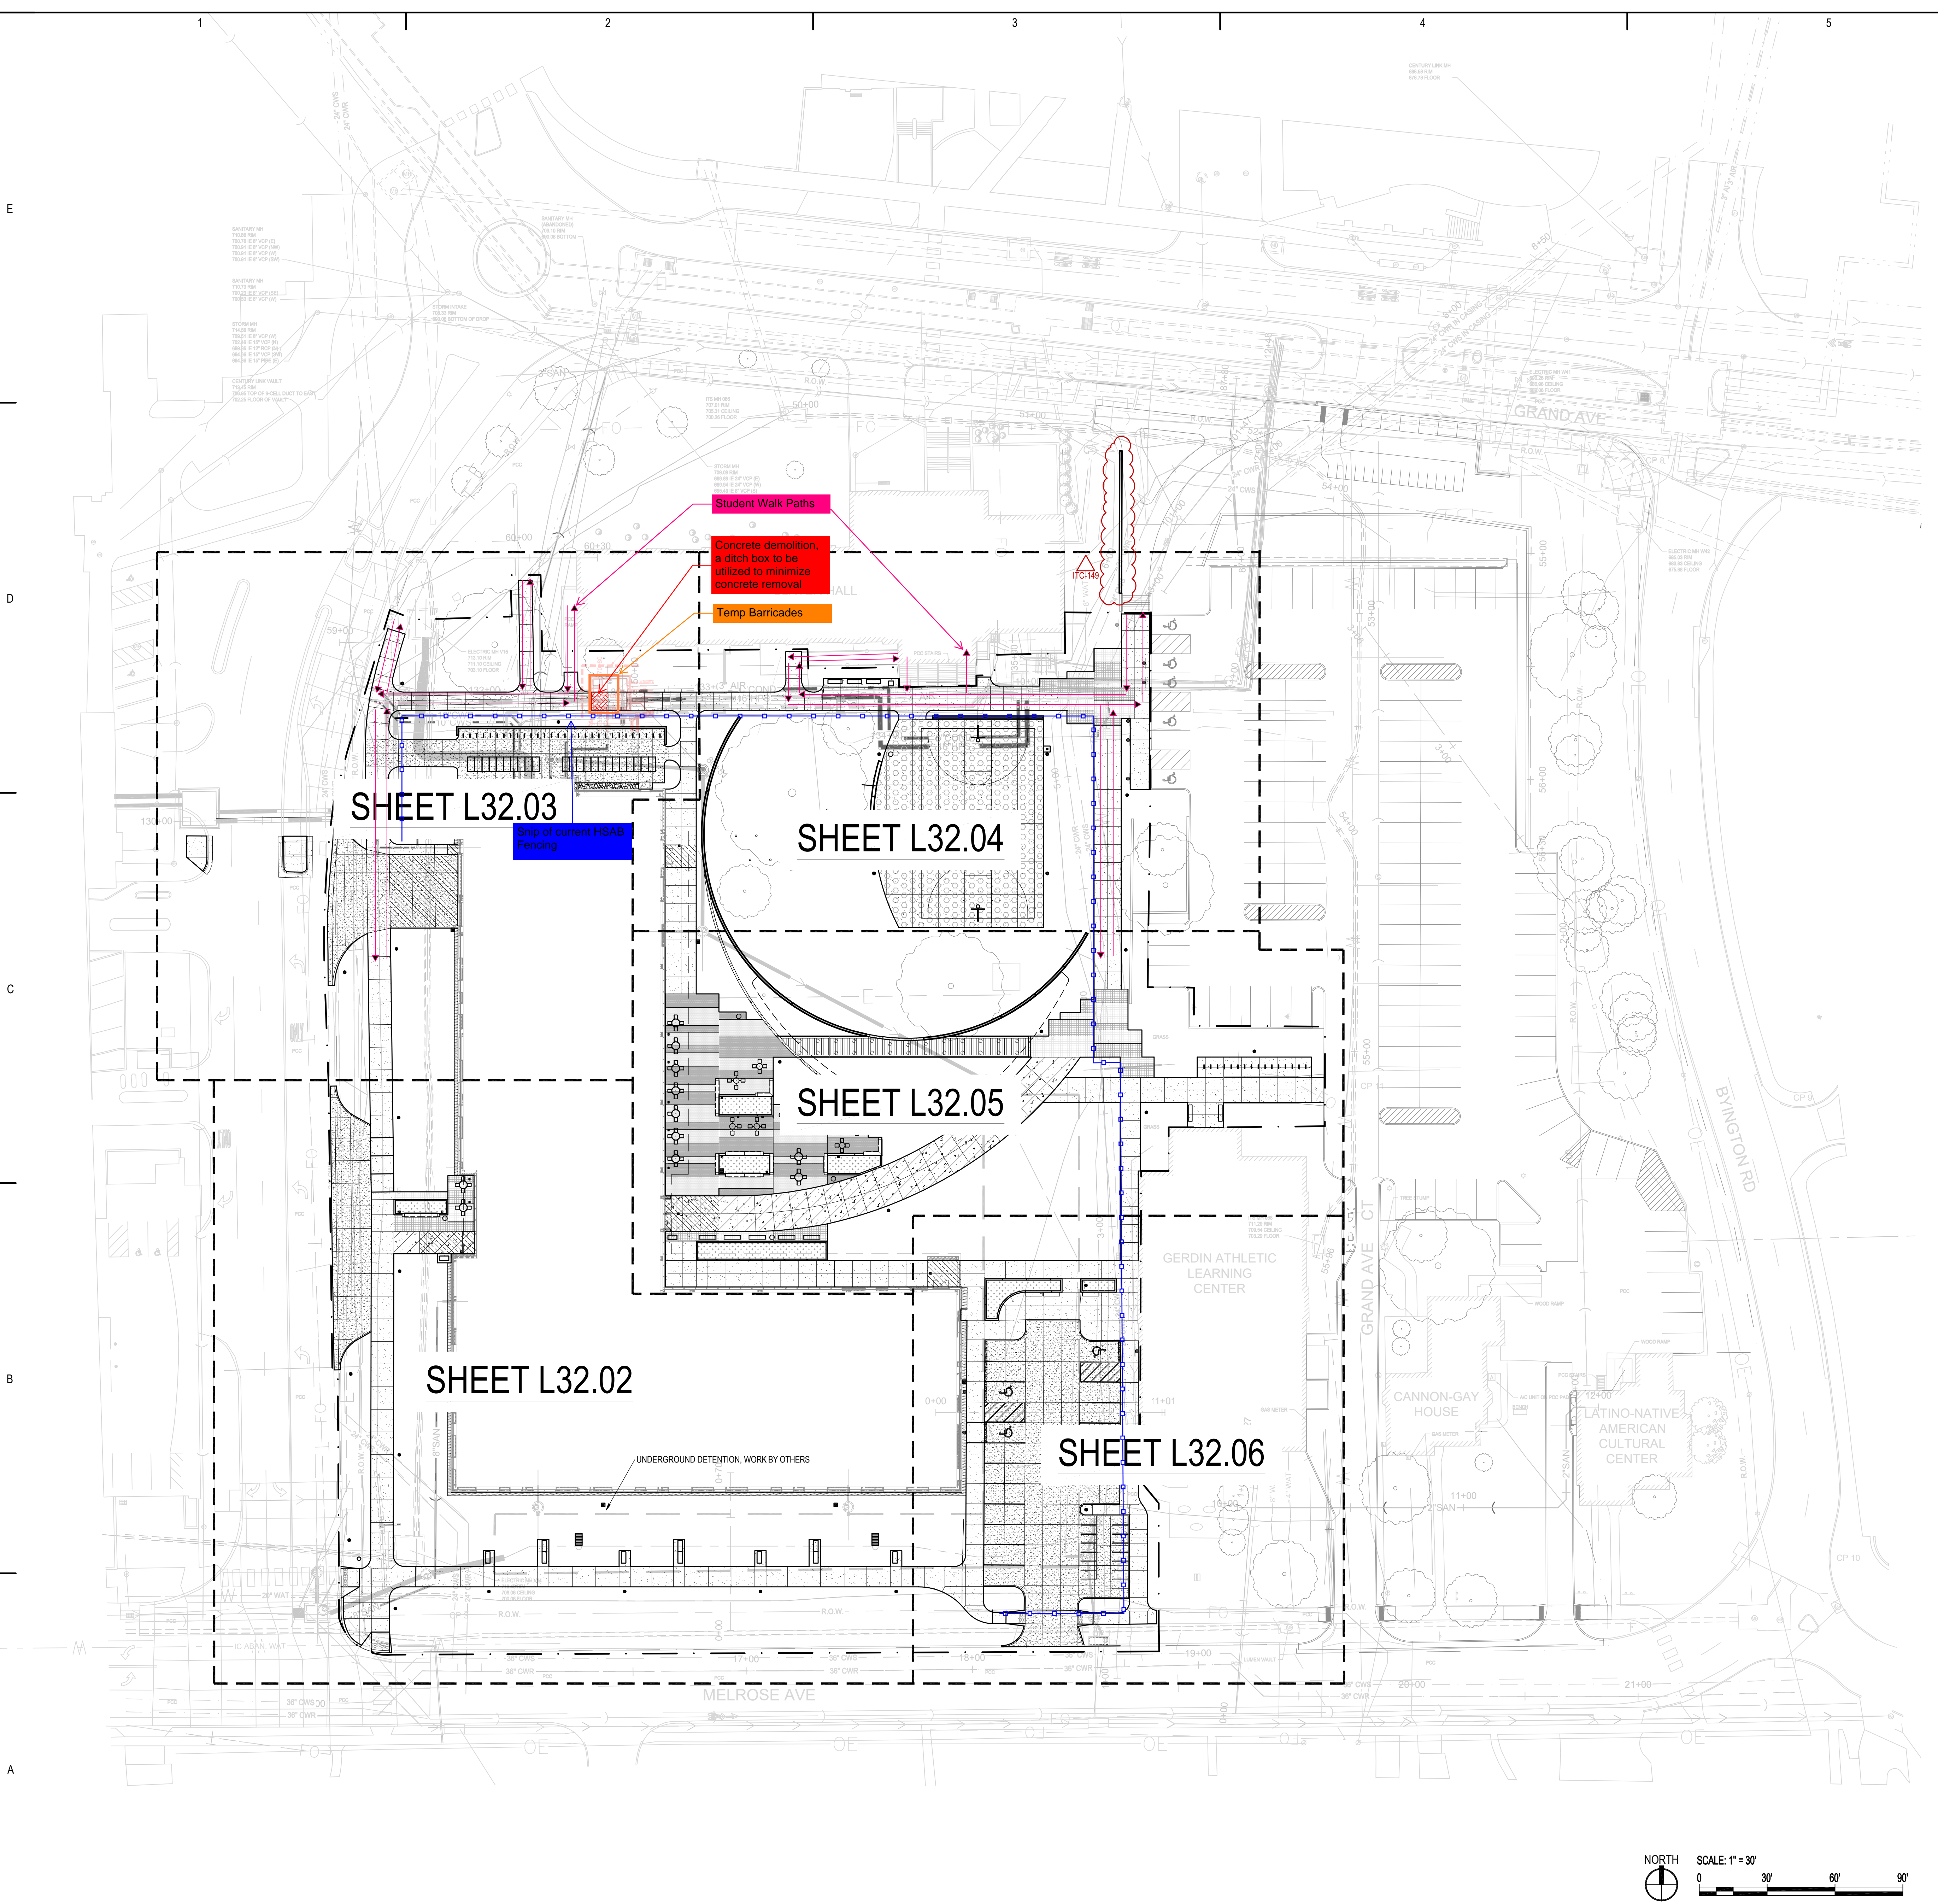

A1 OVERALL SITE PLAN LAYOUT
1" = 30'

SHEET DATE: 02-15-2024
PLOT DATE: 02-15-2024 13:53:58 PM