


**Crane**

Link-Belt HTC-8660 Series II  
80' Main Boom Only (Mode B)  
Base: 100% Outriggers  
Counterweight: 11,500 lbs  
53.8' Lift Radius (360°)  
Crane Capacity at 53.8' = 10,300 lbs

**Load**

Total Load 3,500 lbs  
34% of capacity  
*There are no sling tensions to display.*

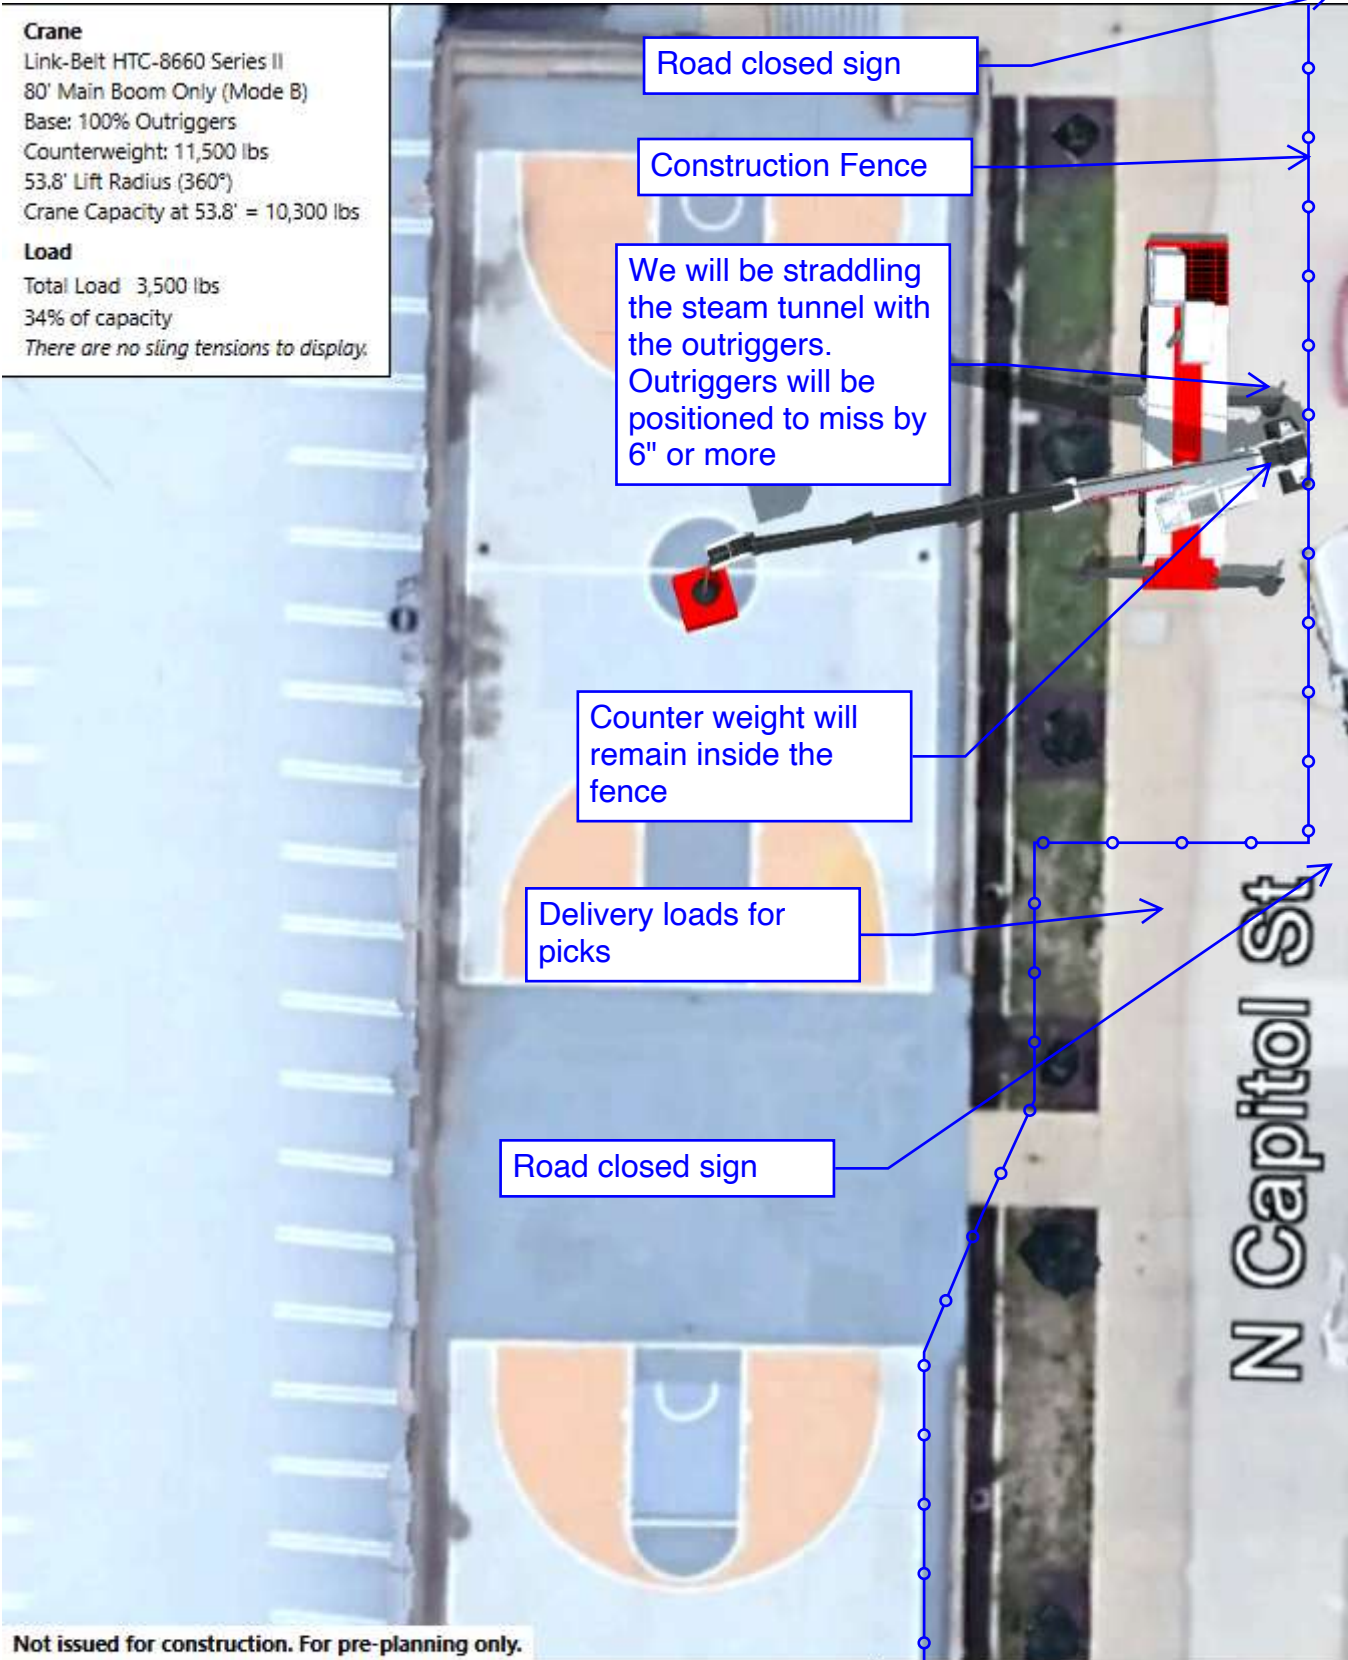

Not issued for construction. For pre-planning only.



Title	Lift Plan
Project	60T
Customer	Russell Construction
Description	60T
Drawn By	Austin Lieurance 3/30/2026

**North Campus Parking and Chilled Water Facility - Replace Chillers Crane Plan**