


# Iowa Advanced Technology Laboratories Building Renovations Map

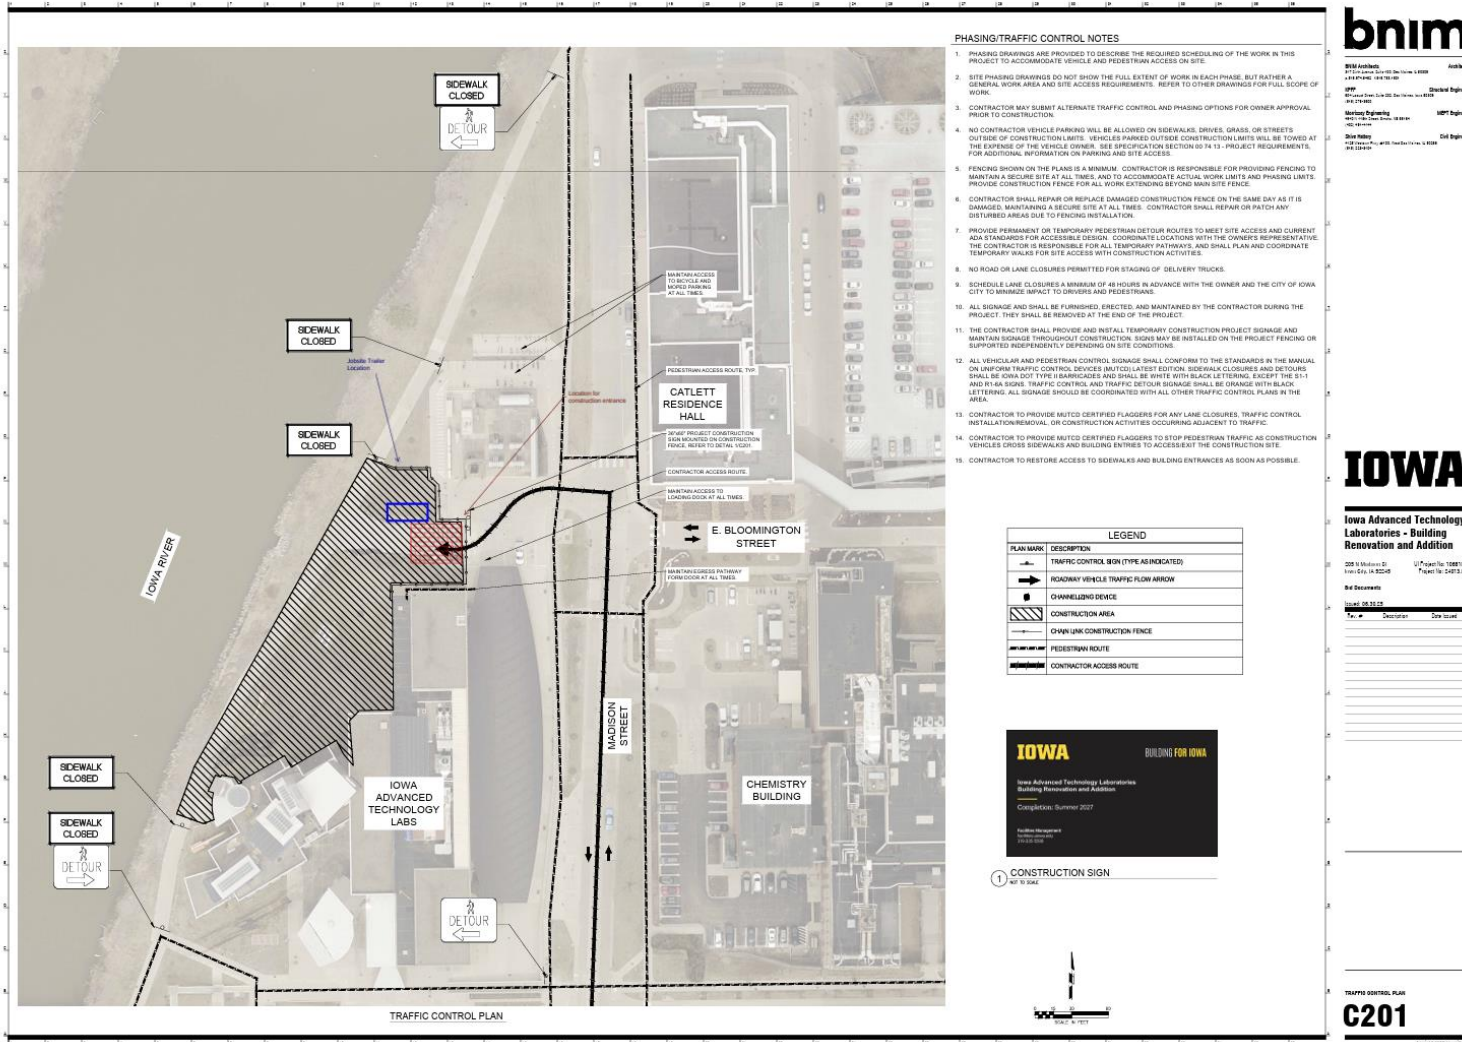

**bnim**





**IOWA**

**Iowa Advanced Technology Laboratories - Building Renovation and Addition**






